

REGIONAL DISTRICT OF CENTRAL OKANAGAN

BYLAW NO. 561

A bylaw to establish a local service within a portion of Electoral Area "H" to provide for sewer service.

WHEREAS a regional district may, by bylaw, establish and operate a local service under the provisions of Part 24 of the Municipal Act;

AND WHEREAS the Regional Board of the Regional District of Central Okanagan wishes to establish a local service for the purpose of providing sewer service to a portion of Electoral Area "H";

AND WHEREAS the Regional District of Central Okanagan waives the assent of the electorate in accordance with Part 3, Section 16, Subsection 4, of the Waste Management Act;

AND WHEREAS the Director of Electoral Area 'H' has consented to the establishment of a local service area;

NOW THEREFORE THE REGIONAL BOARD OF THE REGIONAL DISTRICT OF CENTRAL OKANAGAN IN OPEN MEETING ASSEMBLED ENACTS AS FOLLOWS:

1. The Regional District hereby establishes within Electoral Area "H", a local service for the provision of sewer and to be known as "Peters Road Sewer System Local Service Area".
2. The participants in the local service, established under Section 1, are portions of Electoral Area "H" as shown outlined on Schedule "A" attached hereto and forming part of the Bylaw.
3. The annual costs for the service established in Section 1 shall be recovered by:
 - a) The requisition of money under Section 809.1 to be collected by a parcel tax to be imposed in the manner provided by Section 810.1 (2).
 - b) The imposition of fees and other charges that may be fixed by a separate bylaw for the purpose of recovering these costs.
4. The maximum amount that may be requisitioned annually under Section 804(1)(b) for costs of the service shall be \$2,500.
5. This bylaw may be cited as "Regional District of Central Okanagan Peters Road Sewer System Local Service Area Establishment Bylaw No. 561, 1993".


READ A FIRST TIME THIS 14th DAY OF June 1993.

READ A SECOND TIME THIS 14th DAY OF June 1993.


READ A THIRD TIME THIS 14th DAY OF June 1993.

Approved by the Inspector of Municipalities this 30th day of August, 1993.

RECONSIDERED AND ADOPTED THIS 13th DAY OF September, 1993.

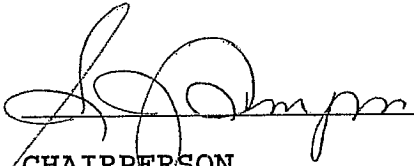


CHAIRPERSON

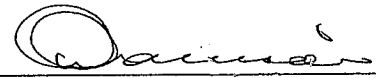

SECRETARY

I hereby certify the foregoing to be a true and correct copy of Bylaw No. 561 cited as the "Regional District of Central Okanagan Peters Road Sewer System Local Service Area Establishment Bylaw No. 561, 1993, as read a third time by the Regional Board on the 14th day of June, 1993.


Dated at Kelowna, B.C. this
16th day of June
1993.

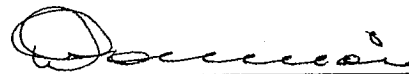

Secretary


I hereby certify the foregoing to be a true and correct copy of Bylaw No. 561 cited as the "Regional District of Central Okanagan Peters Road Sewer System Local Service Area Establishment Bylaw No. 561, 1993," as adopted by the Regional Board on the 13th day of September, 1993.

Dated at Kelowna, B.C. this
27th day of September,
1993.



Secretary

Peters.blw

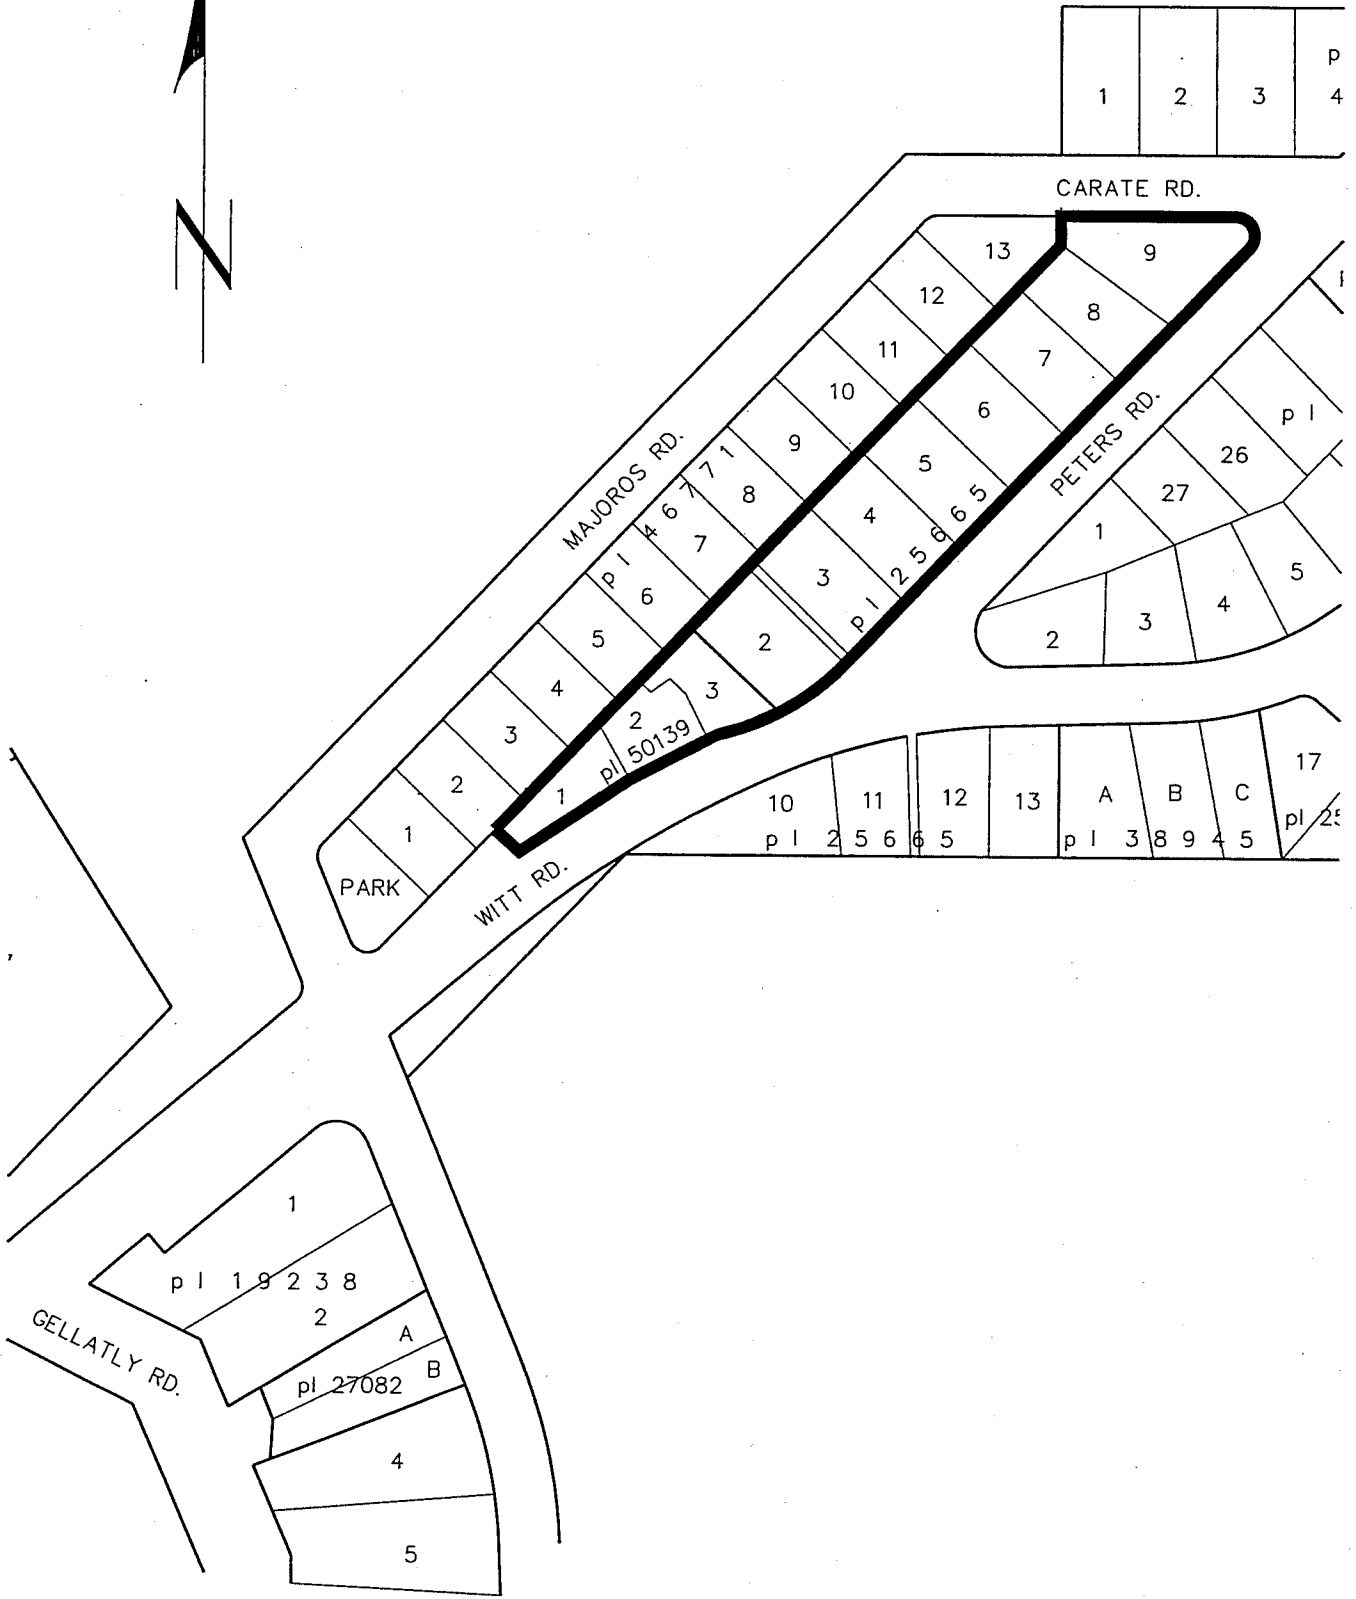

REGIONAL DISTRICT of CENTRAL OKANAGAN
 PETERS ROAD SEWER SYSTEM LOCAL SERVICE AREA
 ESTABLISHMENT BYLAW NO. 561, 1993
 SCHEDULE "A"


REVISIONS :

DATE	BYLAW NO.	DATE	BYLAW NO.

SCALE : 1:2500
 FILENAME : BYLAW561.DWG
 DATE OF ADOPTION : SEPTEMBER 13, 1993



SUBJECT AREA

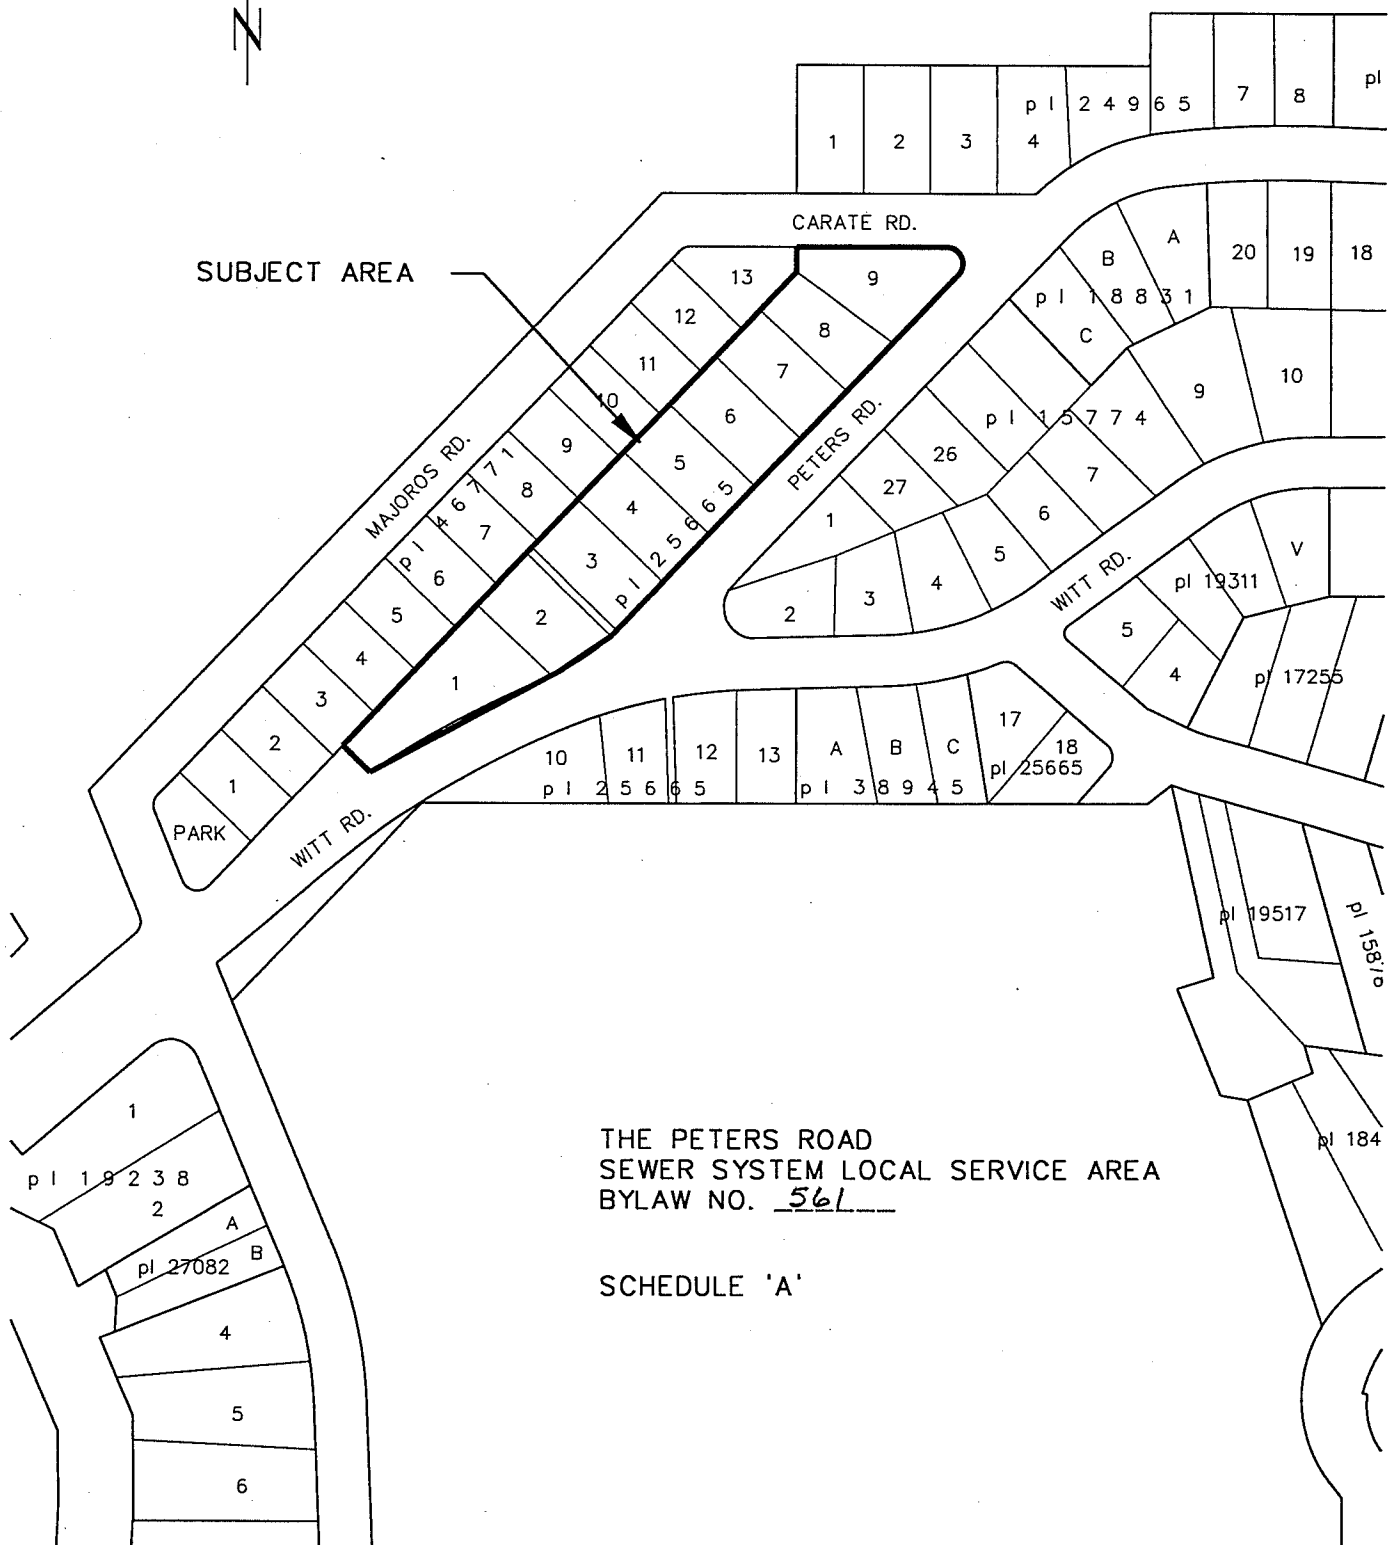

THE PETERS ROAD
SEWER SYSTEM LOCAL SERVICE AREA
BYLAW NO. 561

SCHEDULE 'A'

REGIONAL DISTRICT OF CENTRAL OKANAGAN


CONSENT FORM

I, the undersigned Director of Electoral Area 'H' of the Regional District of Central Okanagan hereby consent to the "Regional District of Central Okanagan Peters Road Sewer System Local Service Area Establishment Bylaw No. 561, 1993" being a bylaw to establish a local service within a portion of Electoral Area 'H' to provide for sewer service.



Geoff Paynter
Electoral Area 'H'

Dated at Kelowna, B.C.
this 14 day of JUNE
1993.

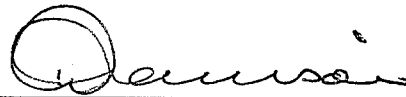

A.T. Harrison, Administrator

Province of British Columbia



No.

Statutory Approval

Under the provisions of section 795(1)(a)


of the Municipal Act

I hereby approve Bylaw No. 561

*of the Regional District
of Central Okanagan, a copy*

of which is attached hereto.

*Dated this 30th day
of August, 1993*

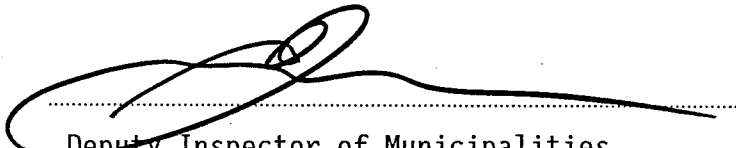
.....
Deputy Inspector of Municipalities