

REGIONAL DISTRICT OF CENTRAL OKANAGAN

BYLAW NO. 600

Being a bylaw to extend the boundary of a Local Service Area.

WHEREAS the Regional Board of the Regional District of Central Okanagan established by Bylaw No. 535, 1993 cited as the "Regional District of Central Okanagan Westlake Road Streetlighting Local Service Area Establishment Bylaw No. 535, as amended by Bylaw 582, a local service area for the provision of the operation and maintenance of streetlighting within a portion of Electoral Area "G".

AND WHEREAS it is deemed necessary to amend the said Local Service Area to include the remainder of Lot A, Plan 39701 except Plans 40417, 40418, 48045, DL 1117, ODYD.

AND WHEREAS a sufficient petition has been received by the Regional District of Central Okanagan for those lands to be added to the Westlake Road Streetlighting Local Service Area;

AND WHEREAS the director of Electoral Area "G" has consented in writing to adoption of this bylaw.


NOW THEREFORE the Regional Board of the Regional District of Central Okanagan in open meeting assembled, enacts as follows:

1. The boundaries of the Streetlighting Local Service Area created under Bylaw No. 535, 1993 cited as the "Regional District of Central Okanagan Westlake Road Streetlighting Local Service Area Establishment Bylaw No. 535, 1993 and as amended by Bylaw 582" are hereby extended to include the remainder of Lot A, Plan 39701 except Plans 40417, 40418, 48045, DL 1117, ODYD.
2. Schedule 'A' of Bylaw No. 582 is hereby deleted in its entirety and replaced with Schedule 'A' attached hereto.
3. This bylaw may be cited as the "Regional District of Central Okanagan Westlake Road Streetlighting Local Service Area Amending Bylaw No. 600, 1994".


READ A FIRST TIME THIS 13th DAY OF June, 1994.
READ A SECOND TIME THIS 13th DAY OF June, 1994.
READ A THIRD TIME THIS 13th DAY OF June, 1994.

Approved by the Inspector of Municipalities this 6th day of September, 1994.

RECONSIDERED AND ADOPTED THIS 12th DAY OF September, 1994.

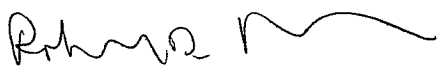

CHAIRPERSON

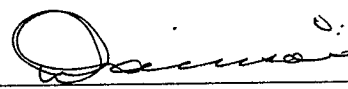

SECRETARY

I hereby certify the foregoing to be a true and correct copy of Bylaw No. 600, cited as the "Regional District of Central Okanagan Westlake Road Streetlighting Local Service Area Amending Bylaw No. 600, 1994," as read a third time by the Regional Board on the 13th day of June, 1994.


Dated at Kelowna, B.C.
this 15th day of June, 1994.




SECRETARY

I hereby certify the foregoing to be a true and correct copy of Bylaw No. 600 cited as the "Regional District of Central Okanagan Westlake Road Streetlighting Local Service Area Amending Bylaw No. 600, 1994" as adopted by the Regional Board on the 12th day of September, 1994.

Dated at Kelowna, B.C.
this 19th day of
September, 1994.



Secretary

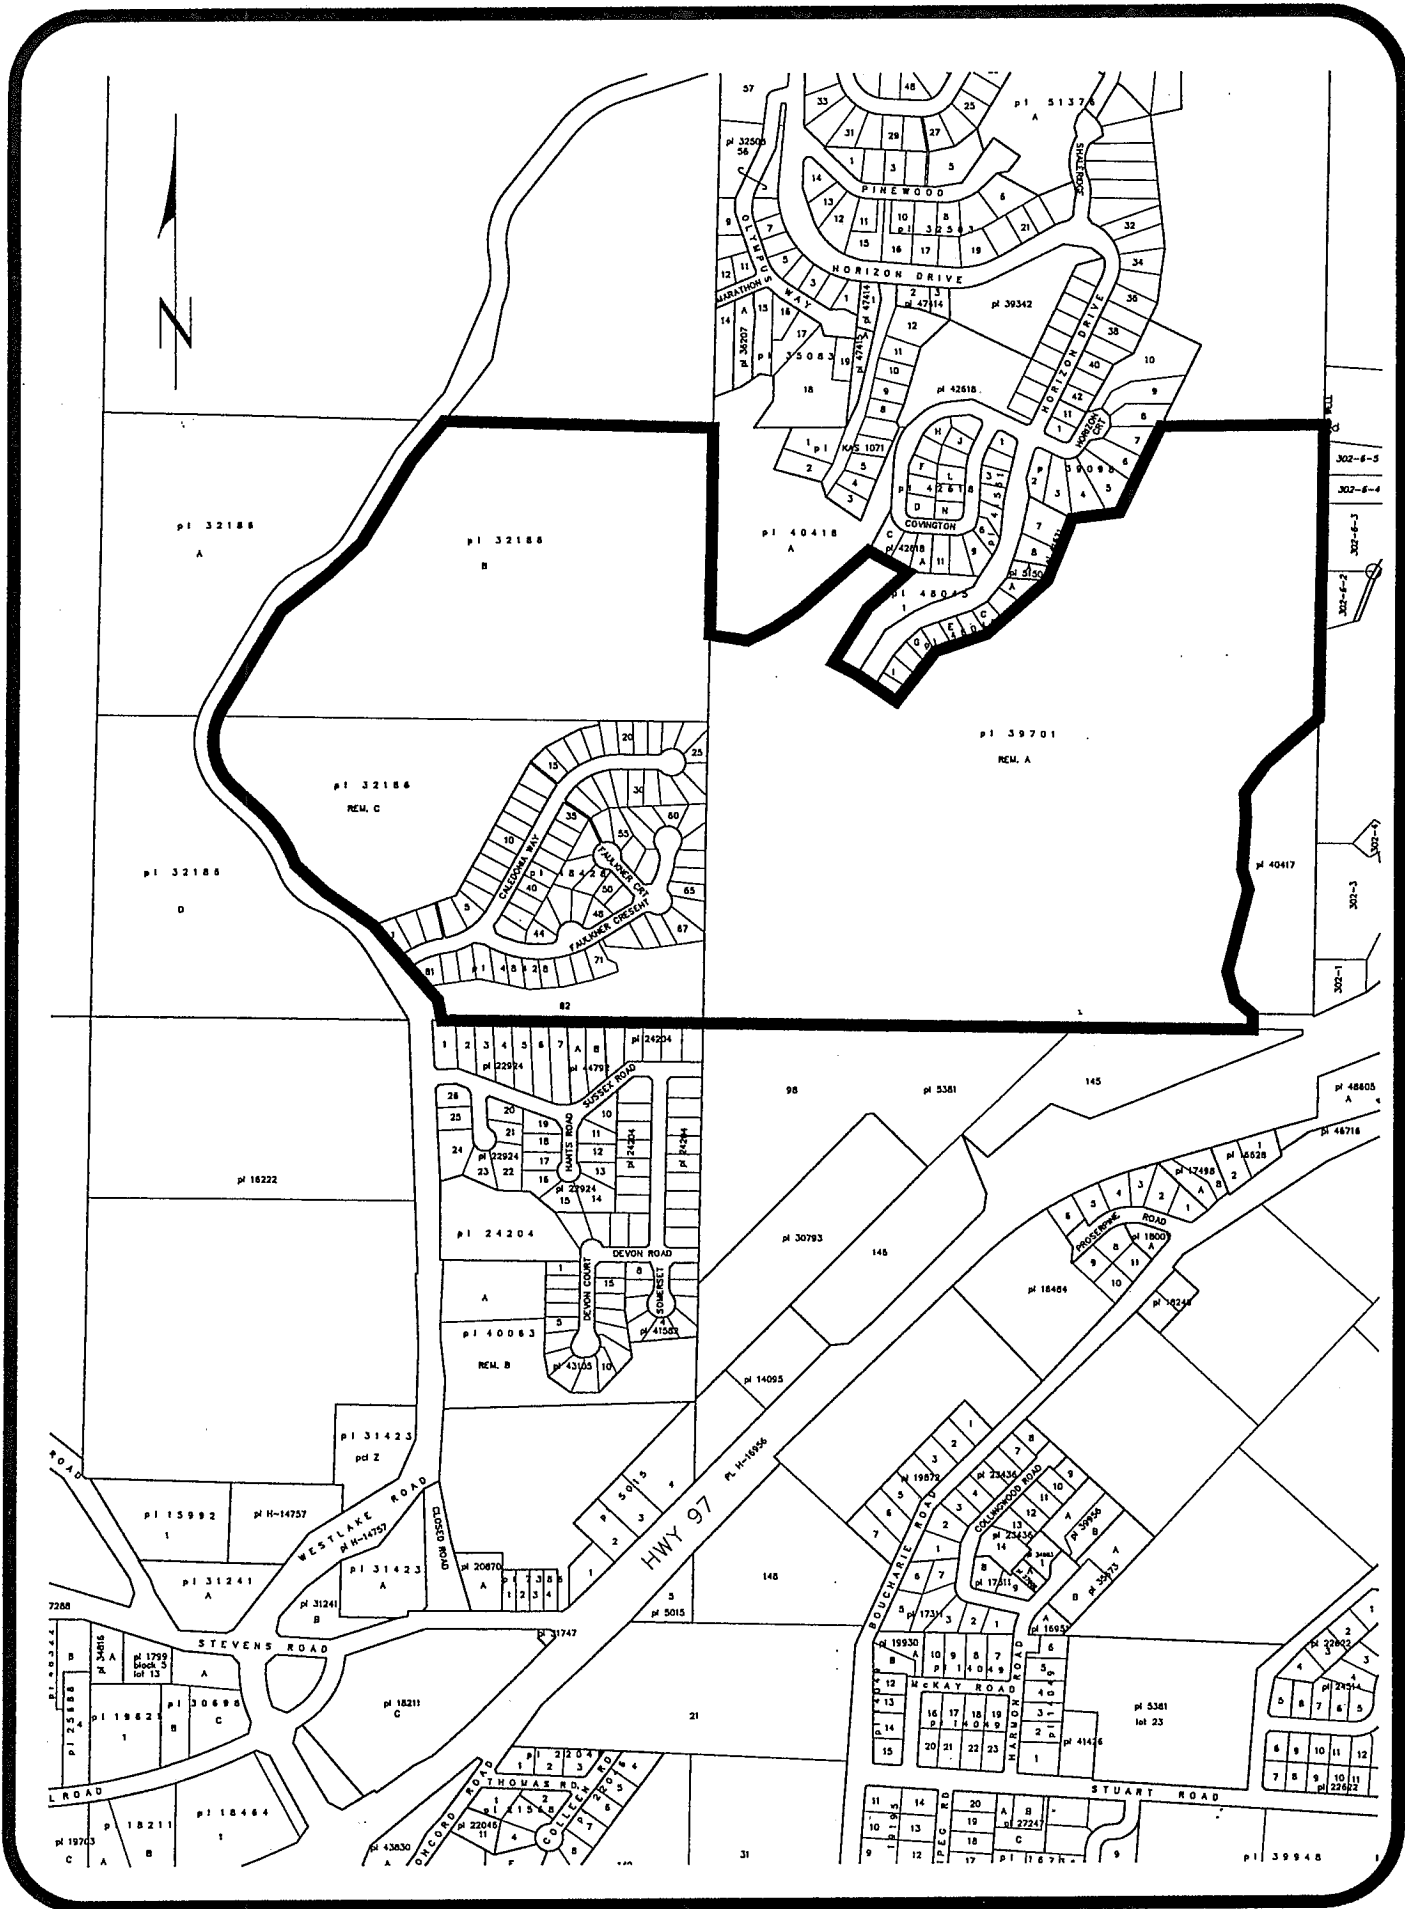

REGIONAL DISTRICT of CENTRAL OKANAGAN
 WESTLAKE ROAD STREETLIGHTING LOCAL SERVICE AREA
 AMENDING BYLAW NO. 600, 1994.
 SCHEDULE "A"

REVISIONS :

DATE	BYLAW NO.	DATE	BYLAW NO.
26-07-93	535		
07-02-94	582		

SCALE : 1 : 10,000

FILENAME : BYLAW582.DWG

DATE OF ADOPTION : September 12, 1994