

REGIONAL DISTRICT OF CENTRAL OKANAGAN

BYLAW NO. 657

Being a bylaw to convert a street light specified area to a local service and to provide for an extension of the existing boundaries.

WHEREAS under Section 767(4) of the Municipal Act, a Regional District exercising a power to provide a service other than a general service may adopt a bylaw respecting that service which converts the service to one exercised under the authority of a bylaw establishing the service, and which:

- a) meets the requirements of Section 794 for an establishing bylaw, and
- b) is adopted in accordance with the requirements of Section 802 as if it were a bylaw amending an establishing bylaw;

AND WHEREAS the Regional Board of the Regional District of Central Okanagan established by Bylaw No. 214, cited as the "Scotty Heights Subdivision Streetlighting Specified Area Establishment Bylaw No. 214, 1981", as amended, for the purpose of providing street lighting within a portion of Electoral Area 'I';

AND WHEREAS the Regional Board of the Regional District of Central Okanagan wishes to convert the aforesaid specified area to a local service;

AND WHEREAS it is deemed necessary to include within the aforesaid local service area those parcels of land as shown outlined on Schedule "A" attached;

AND WHEREAS a sufficient petition has been received by the Regional District of Central Okanagan for those parcels of land to be included in the Scotty Heights Street Lighting Local Service Area;

AND WHEREAS the Director of Electoral Area 'I' has consented, in writing, to the adoption of this Bylaw;

NOW THEREFORE THE REGIONAL BOARD OF THE REGIONAL DISTRICT OF CENTRAL OKANAGAN, in open meeting assembled, enacts as follows:

1. The street lighting service provided within the specified area established by Bylaw No. 214, cited as the "Scotty Heights Subdivision Streetlighting Specified Area Establishment Bylaw No. 214, 1981", as amended, is hereby established as a local service.
2. The local service area established by this Bylaw is hereby expanded to include those areas shown as Expansion Area No. 1 and Expansion Area No. 2 on Schedule 'A' attached to and forming part of this Bylaw, and shall now be known as the Scotty Heights Street Lighting Local Service Area.
3. The boundaries of the local service area established by this Bylaw are those portions of Electoral Area "I" shown outlined on the attached Schedule "A".
4. **Cost Recovery**
The annual cost of providing this service shall be recovered by the requisition of money under Section 809.1 of the Municipal Act, to be collected by a property value tax to be imposed in the manner provided by Section 810.1(1) of the Municipal Act and to be levied on land and improvements within the local service area.

5. **Requisition Limit**

The maximum amount of money that may be requisitioned annually under Section 804 (1)(a) for the service provided under Section 1 of this Bylaw shall not exceed \$0.30 per \$1,000.00 of assessment.

6. This bylaw may be cited as the "Regional District of Central Okanagan Scotty Heights Street Lighting Local Service Area Establishment Bylaw No. 657, 1995".


READ A FIRST TIME THIS 11th DAY OF December, 1995.

READ A SECOND TIME THIS 11th DAY OF December, 1995.

READ A THIRD TIME THIS 11th DAY OF December, 1995.

Approved by the Inspector of Municipalities this 31st day of January, 1996.

RECONSIDERED AND ADOPTED THIS 5th DAY OF February, 1996.

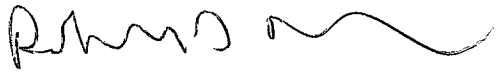


CHAIRPERSON



SECRETARY

I hereby certify the foregoing to be a true and correct copy of Bylaw No. 657 cited as the "Regional District of Central Okanagan Scotty Heights Street Lighting Local Service Area Establishment Bylaw No. 657, 1995" as read a third time by the Regional Board on the 11th day of December, 1995.


Dated at Kelowna, B.C. this 13th day of December, 1995.

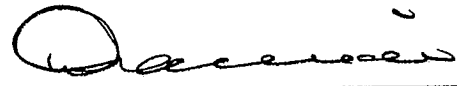


Secretary

I hereby certify the foregoing to be a true and correct copy of Bylaw No. 657 cited as the "Regional District of Central Okanagan Scotty Heights Street Lighting Local Service Area Establishment Bylaw No. 657, 1995" as adopted by the Regional Board on the 5th day of February, 1996.

Dated at Kelowna, B.C. this 14th day of February, 1996.

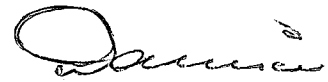

Secretary

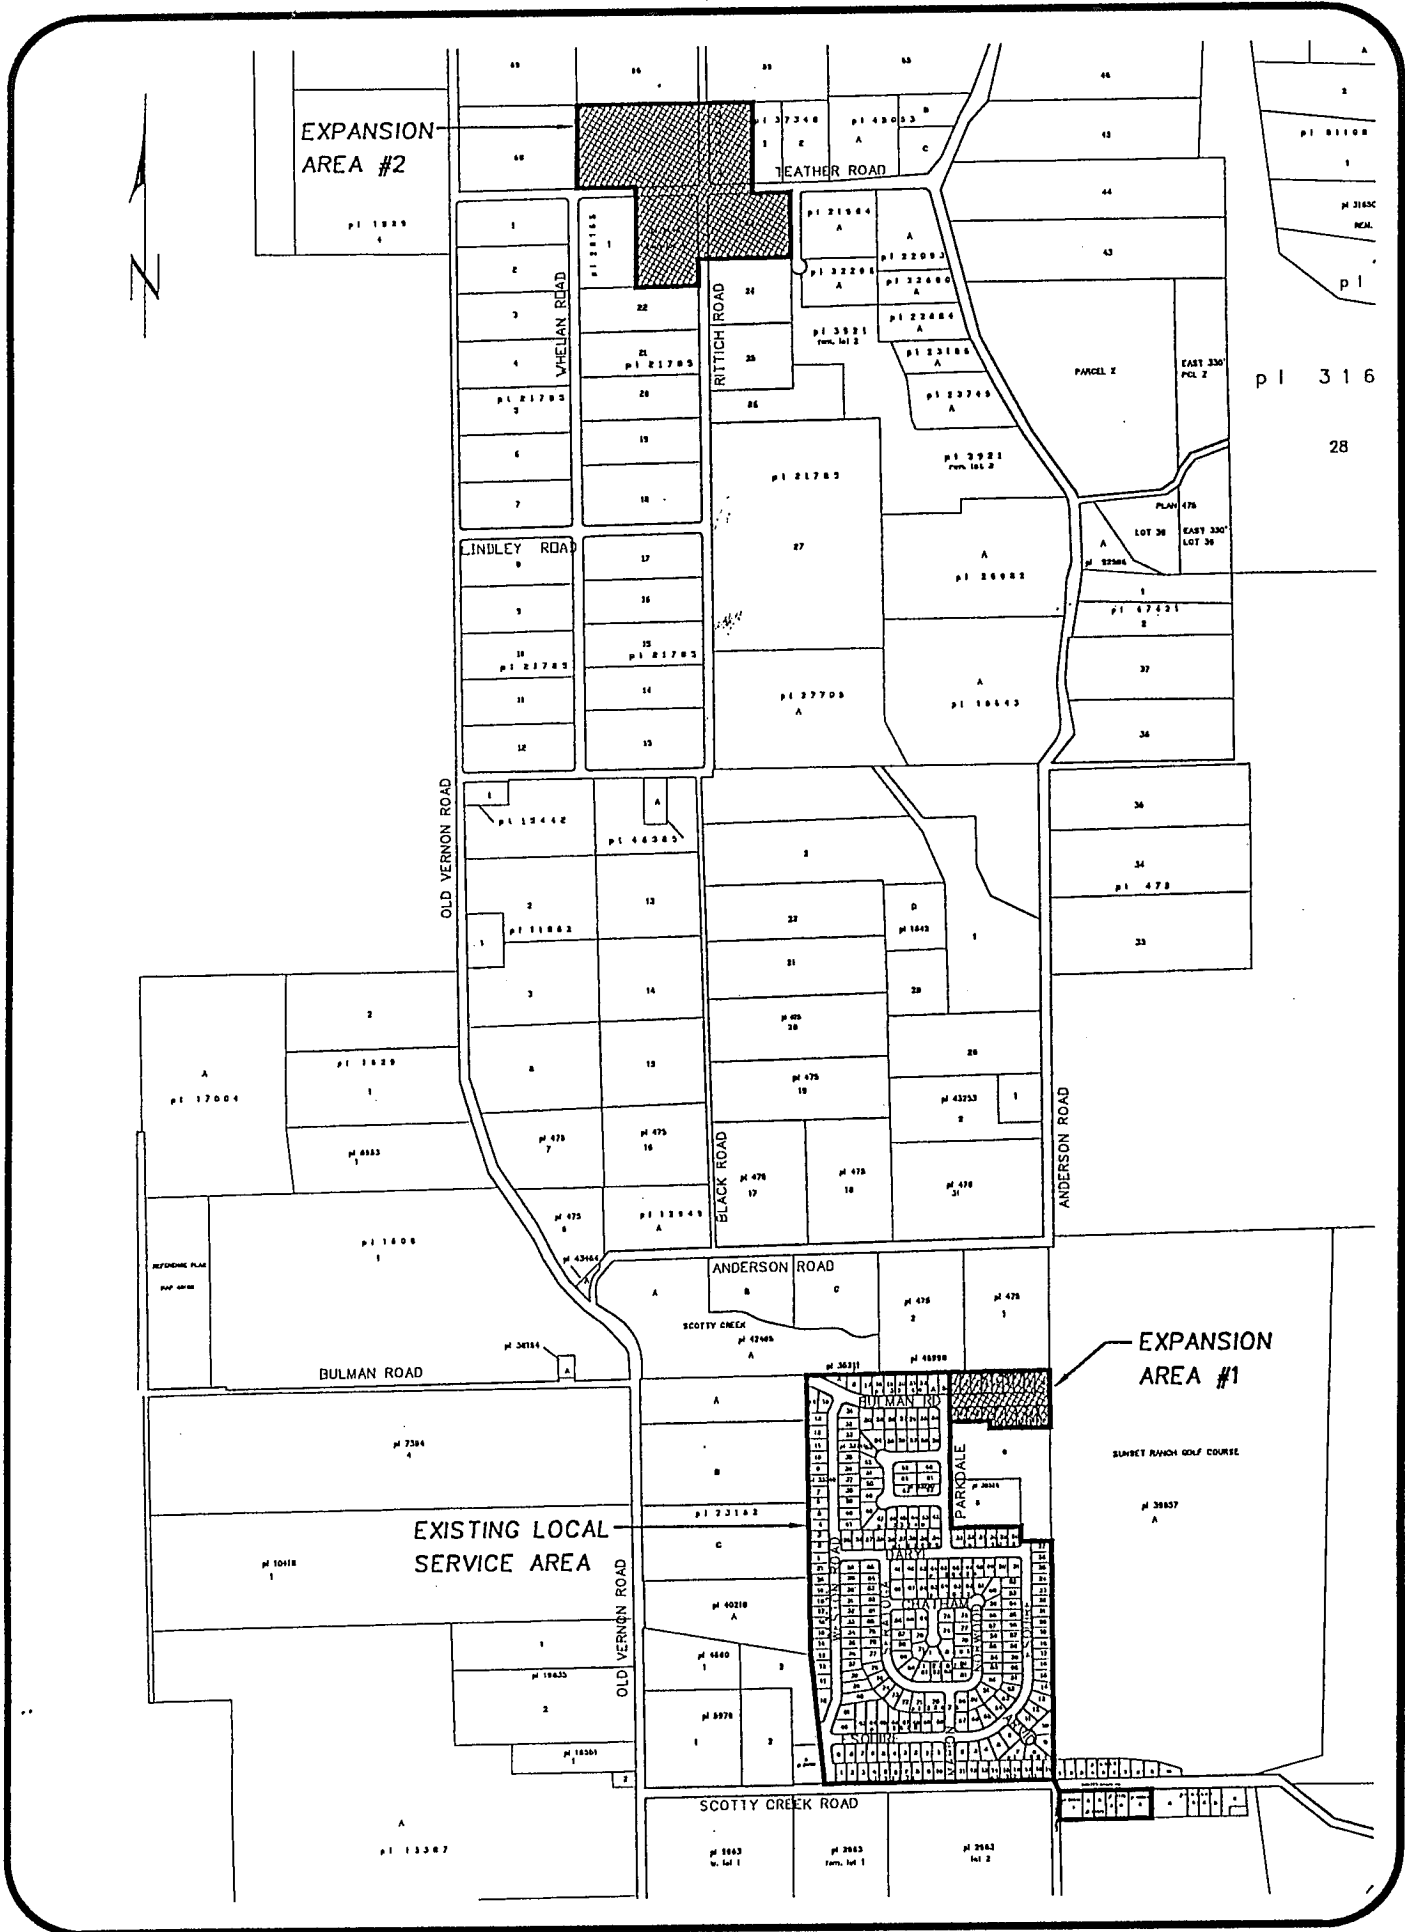

REGIONAL DISTRICT of CENTRAL OKANAGAN
 SCOTTY HEIGHTS STREETLIGHTING LOCAL SERVICE AREA
 ESTABLISHMENT BYLAW NO. 657, 1995
 SCHEDULE "A"

REVISIONS :

DATE	BYLAW NO.	DATE	BYLAW NO.

SCALE : 1:15,000

FILENAME : SCOTTY.DWG

DATE OF ADOPTION : February 5, 1996