

REGIONAL DISTRICT OF CENTRAL OKANAGAN

BYLAW NO. 714

Being a bylaw to amend a local service area.

WHEREAS the Regional Board of the Regional District of Central Okanagan established by Bylaw No. 638 cited as the "Regional District of Central Okanagan Sewer System Local Service (Area 302 - Mount Boucherie) Establishment Bylaw No. 638, 1995" a local service area for the purpose of providing sewer service to a portion of Electoral Area 'G';

AND WHEREAS the Regional Board deems it necessary to amend the said local service area to include Lots 28 and 29, DL 3461, ODYD, Plan 23062;

AND WHEREAS the Regional Board of the Regional District of Central Okanagan waives the assent of the electorate in accordance with Part 3, Section 16, Subsection 10 of the Waste Management Act;

AND WHEREAS the Director of Electoral Area 'G' has consented in writing to the adoption of this Bylaw;


NOW THEREFORE the Regional Board of the Regional District of Central Okanagan in open meeting assembled, enacts as follows:

1. The boundaries of the Local Service Area created under Bylaw No. 638 cited as the "Regional District of Central Okanagan Sewer System Local Service (Area 302 - Mount Boucherie) Establishment Bylaw No. 638, 1995" are hereby extended to include Lots 28 and 29, DL 3461, ODYD, Plan 23062 as shown as the shaded area on Schedule 'A' attached hereto and forming part of the Bylaw.
2. This bylaw may be cited as the "Regional District of Central Okanagan Sewer System Local Service (Area 302 - Mount Boucherie) Amending Bylaw No. 714, 1997".


READ A FIRST	TIME THIS	27th	DAY OF	January,	1997.
READ A SECOND	TIME THIS	27th	DAY OF	January,	1997.
READ A THIRD	TIME THIS	27th	DAY OF	January,	1997.

Approved by the Inspector of Municipalities this 17th day of April, 1997.

RECONSIDERED AND ADOPTED THIS 5th DAY OF May, 1997.

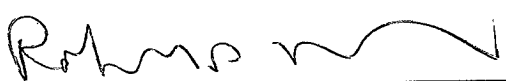


 CHAIRPERSON



 SECRETARY

I hereby certify the foregoing to be a true and correct copy of Bylaw No. 714 cited as the "Regional District of Central Okanagan Sewer System Local Service (Area 302 - Mount Boucherie) Amending Bylaw No. 714, 1997" as read a third time by the Regional Board on the 27th day of January, 1997.

Dated at Kelowna, B.C. this 28th day of January, 1997.




 SECRETARY

I hereby certify the foregoing to be a true and correct copy of Bylaw No. 714 cited as the "Regional District of Central Okanagan Sewer System Local Service (Area 302 - Mount Boucherie) Amending Bylaw No. 714, 1997" as adopted by the Regional Board on the 5th day of May, 1997.

Dated at Kelowna, B.C. this
8th day of May, 1997.



SECRETARY

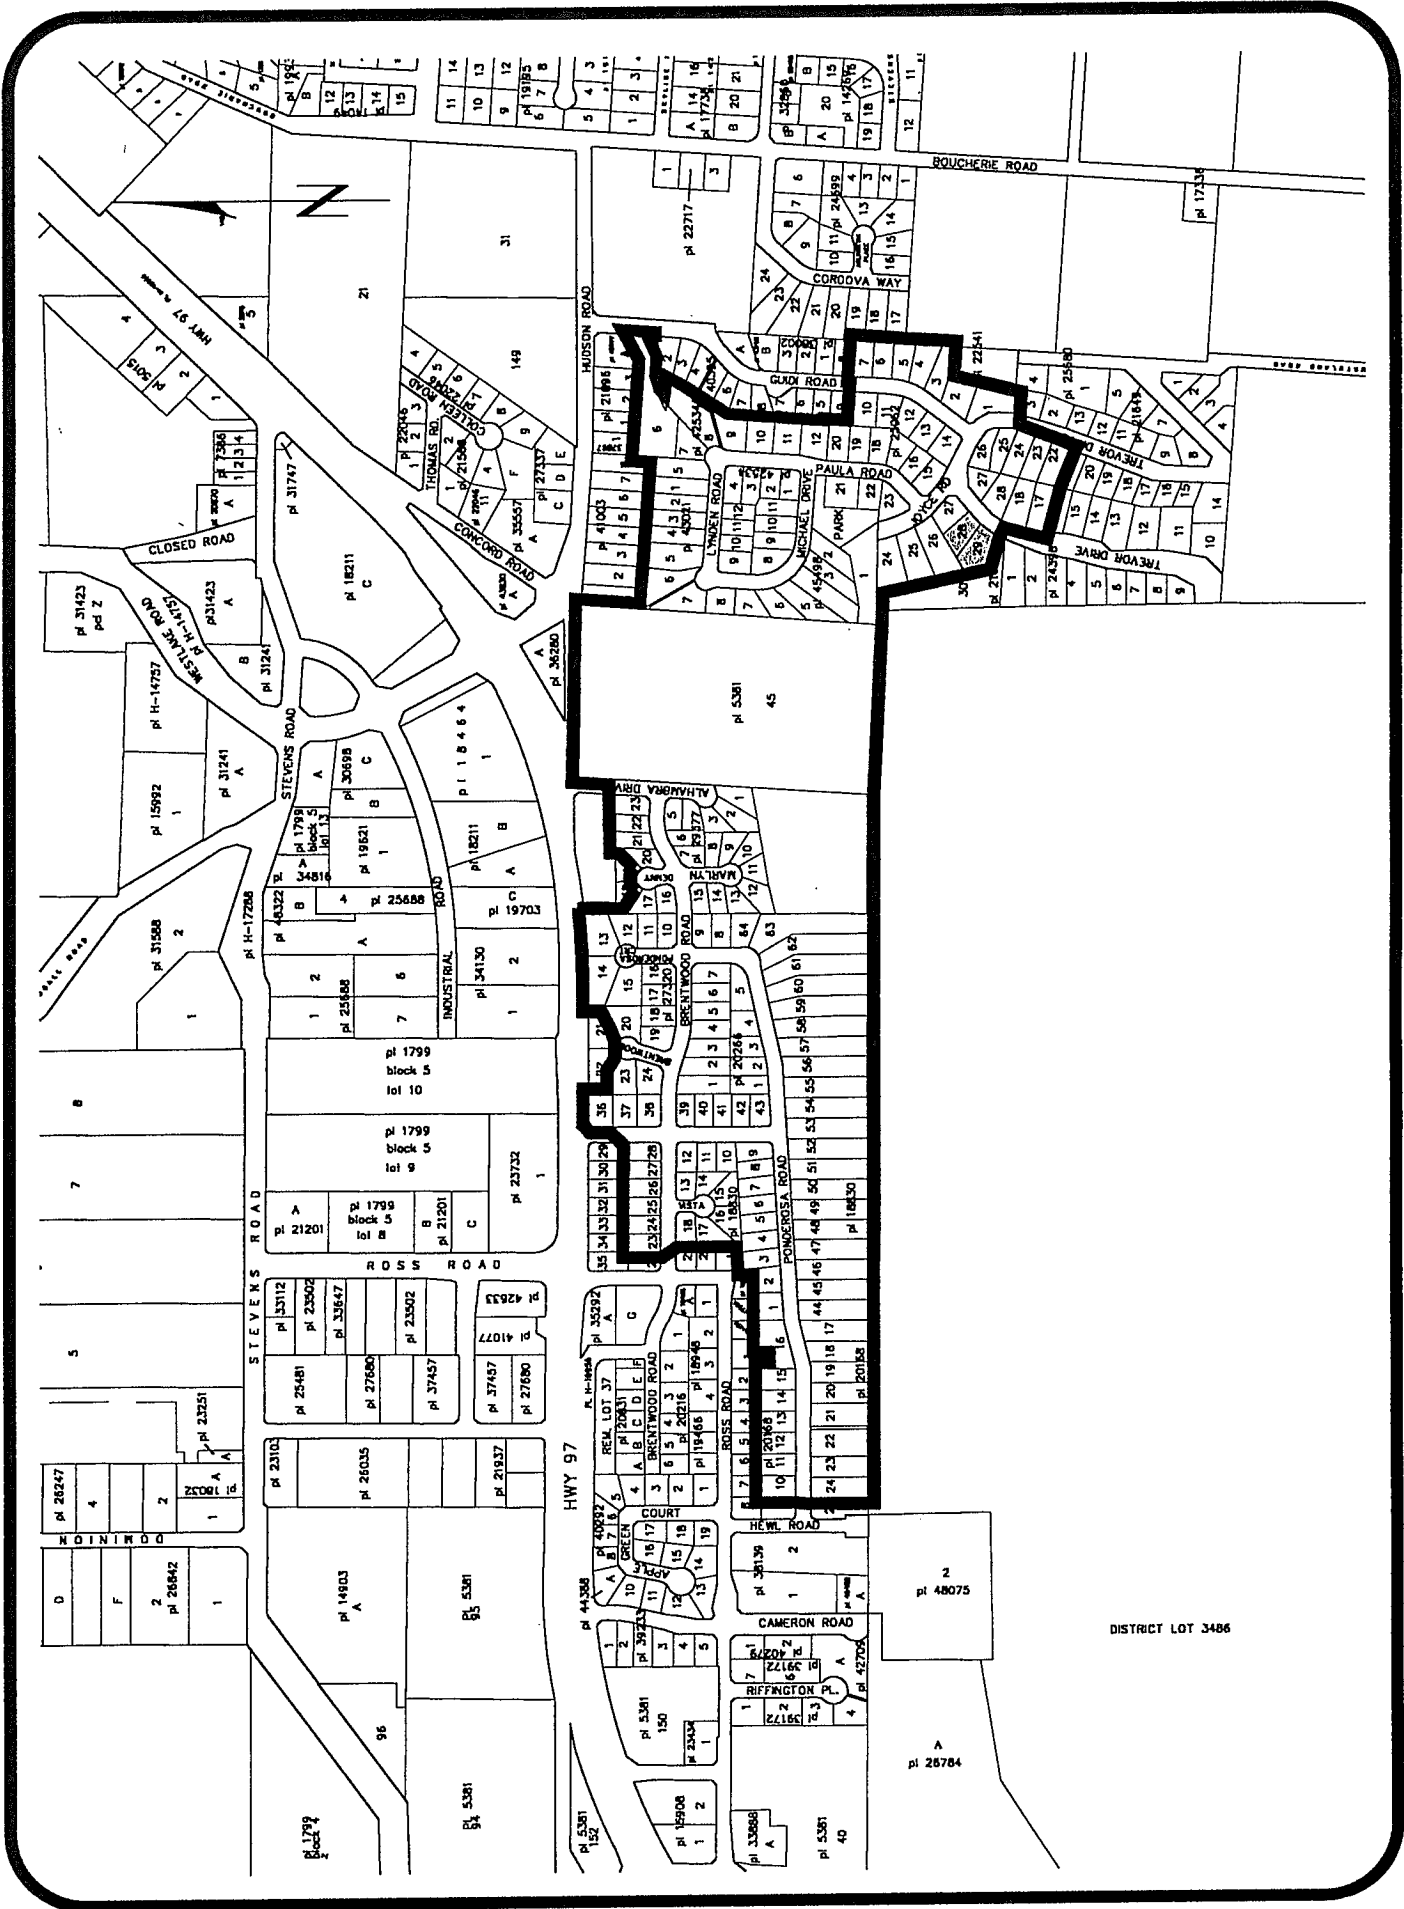

REGIONAL DISTRICT of CENTRAL OKANAGAN
 SEWER SYSTEM LOCAL SERVICE AREA 302
 MOUNT BOUCHERIE AMENDING BYLAW NO. 714, 1997
 SCHEDULE "A"

REVISIONS :

DATE	BYLAW NO.	DATE	BYLAW NO.
08/28/95	638		

SCALE : 1:10,000
 FILENAME : bylaw638.DWG
 DATE OF ADOPTION : May 5, 1997