

REGIONAL DISTRICT OF CENTRAL OKANAGAN

BYLAW NO. 723

Being a bylaw to amend a local service area.

WHEREAS the Regional Board of the Regional District of Central Okanagan established by Bylaw No. 509 cited as the "Regional District of Central Okanagan Westbank Sewer Local Service Area No. I Establishment Bylaw No. 509, 1992" as amended by Bylaw No. 540, 1992 a local service area for the purpose of providing sewer service to a portion of Electoral Areas 'G' and 'Westbank';

AND WHEREAS it is necessary to amend the boundaries of said local service area to reflect the actual legal parcel boundaries;

AND WHEREAS the Council of The Corporation of the District of Peachland has requested that the boundaries of the Local Service Area be expanded to include the Corporation of the District of Peachland;

AND WHEREAS The Corporation of the District of Peachland and the Regional District of Central Okanagan have approved Liquid Waste Management Plans;

AND WHEREAS the Council of The Corporation of the District of Peachland and the Regional Board of the Regional District of Central Okanagan waive the assent of the electorate in accordance with Part 3, Section 16, Subsection 10 of the Waste Management Act;

AND WHEREAS the Council of The Corporation of the District of Peachland and the Area Directors of Electoral Areas "G" and "Westbank" have consented in writing to the adoption of this Bylaw;


NOW THEREFORE the Regional Board of the Regional District of Central Okanagan in open meeting assembled, enacts as follows:


1. The Regional District of Central Okanagan Westbank Sewer Local Service Area No. 1 Establishment Bylaw No. 509, 1992 as amended by No. 540, 1992 is hereby amended as follows:
 - i) In Section 1, by deleting the words "Westbank Sewer Local Service Area No.1" and replacing them with the words "Westside Regional Sewer System Local Service Area"; and
 - ii) By deleting Schedule 'A' in its entirety and replacing with Schedules 'A' and 'B' attached hereto.
2. This Bylaw may be cited as the "Regional District of Central Okanagan Westside Regional Sewer System Amendment Bylaw No. 723, 1997.

READ A FIRST	TIME THIS	24th	DAY OF	March,	1997.
READ A SECOND	TIME THIS	24th	DAY OF	March,	1997.
READ A THIRD	TIME THIS	24th	DAY OF	March,	1997.

RECONSIDERED AND ADOPTED THIS 7th DAY OF July, 1997.


APPROVED BY THE INSPECTOR OF MUNICIPALITIES THIS 20th DAY OF June, 1997.


CHAIRPERSON


SECRETARY

I hereby certify the foregoing to be a true and correct copy of Bylaw No. 723 cited as the "Regional District of Central Okanagan Westside Regional Sewer System Amendment Bylaw No. 723, 1997" as read a third time by the Regional Board on the 24th day of March, 1997.


Dated at Kelowna, B.C. this
27th day of March, 1997.




SECRETARY

I hereby certify the foregoing to be a true and correct copy of Bylaw No. 723 cited as the "Regional District of Central Okanagan Westside Regional Sewer System Amendment Bylaw No. 723, 1997" as adopted by the Regional Board on the 7th day of July, 1997.

Dated at Kelowna, B.C. this
9th day of July, 1997.



SECRETARY

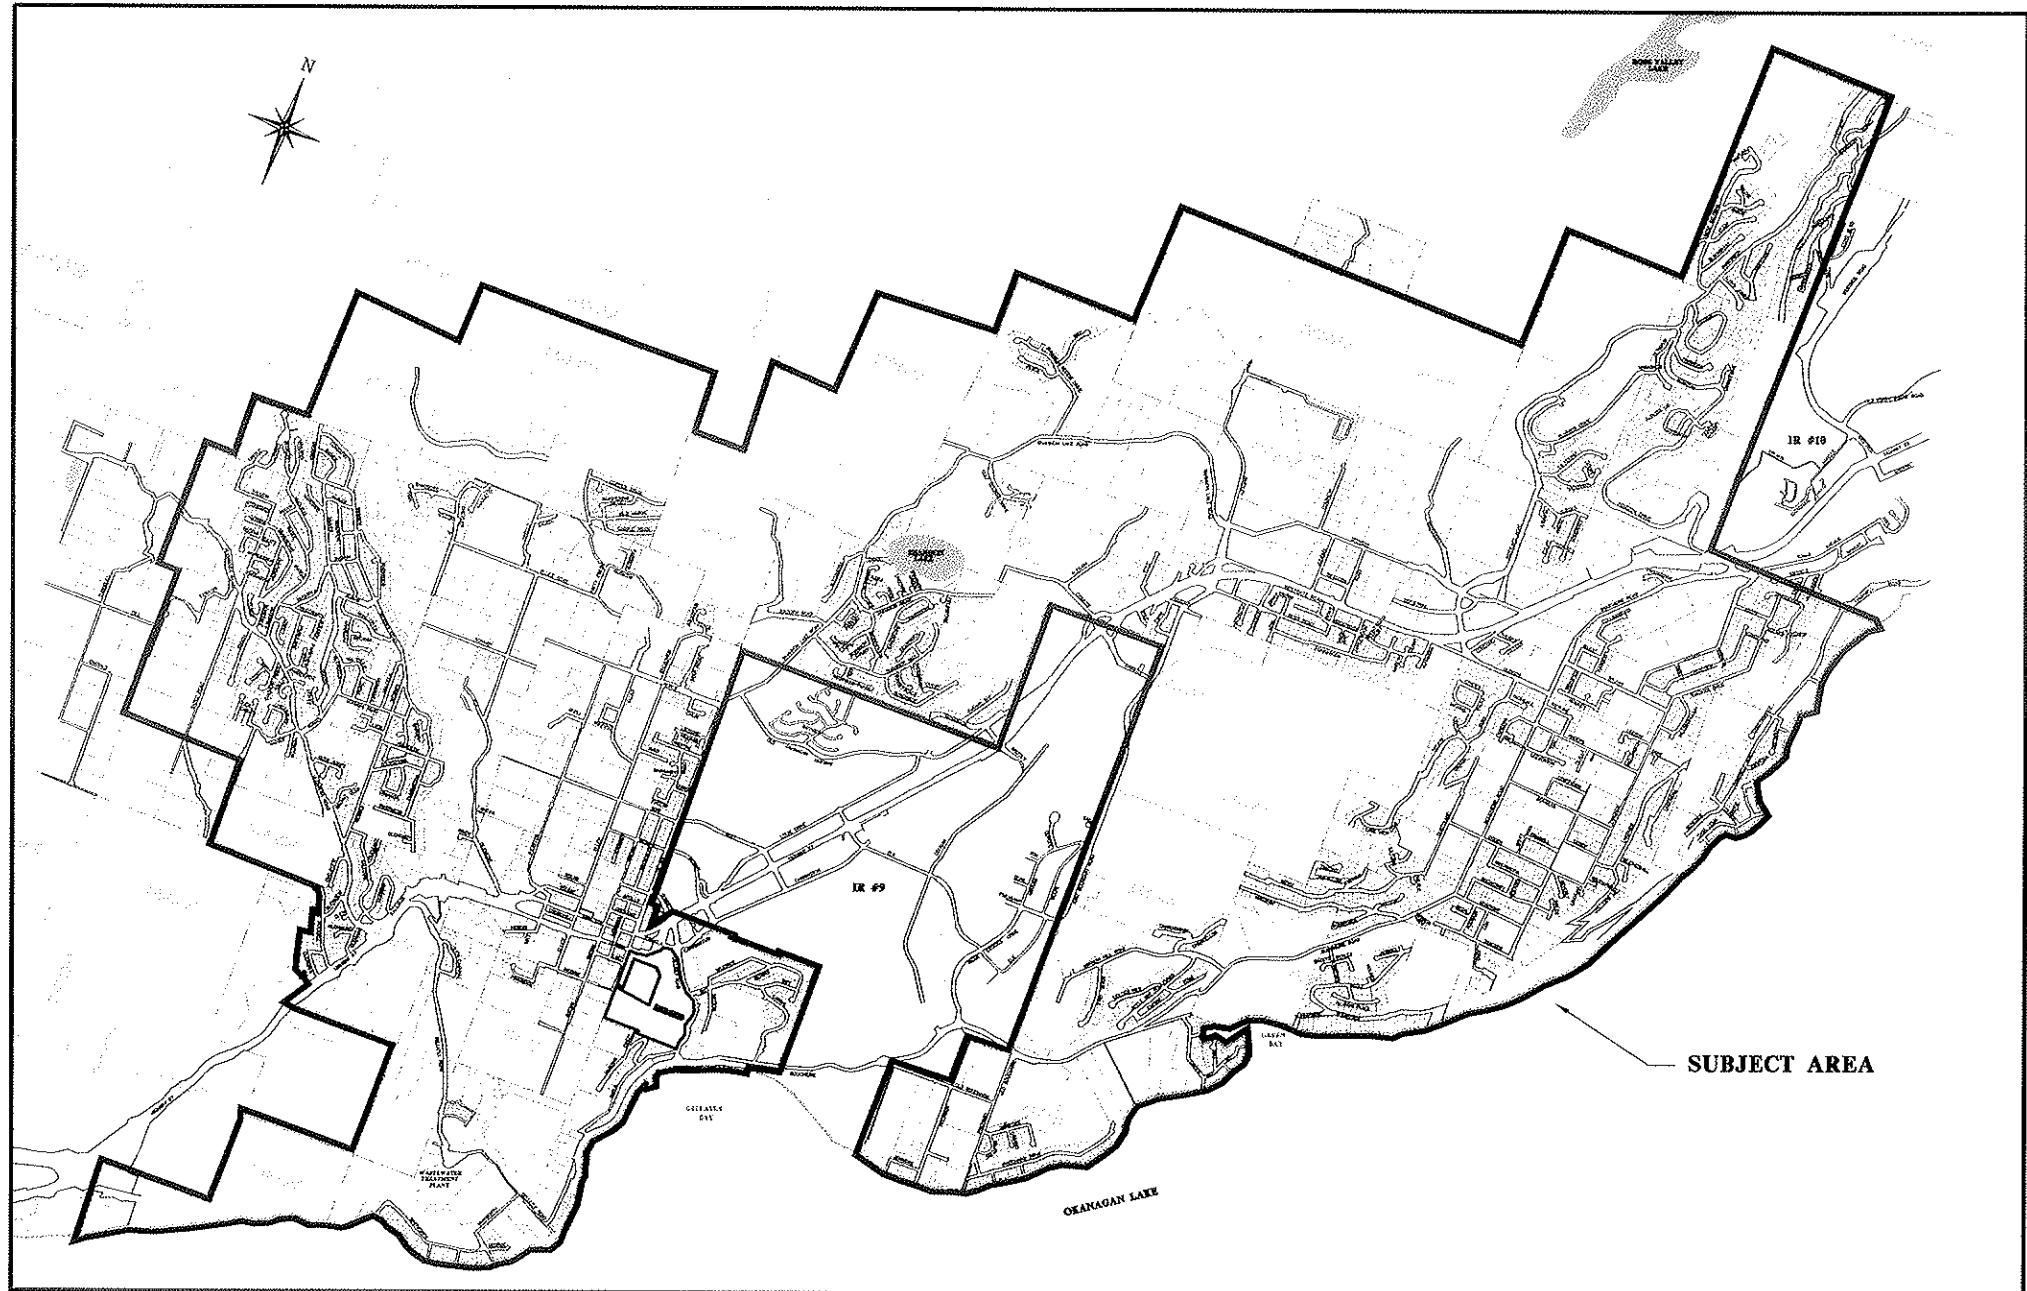

REGIONAL DISTRICT OF CENTRAL OKANAGAN
WESTSIDE REGIONAL SEWER SYSTEM
AMENDMENT BYLAW NO.723, 1997
SCHEDULE 'A'


DATE : FEBRUARY 1997
 SCALE : NOT TO SCALE
 FILENAME : BLW509-1.DWG



ENGINEERING DEPARTMENT

REVISIONS :

DATE	BYLAW NO.
1992	540
1992	509

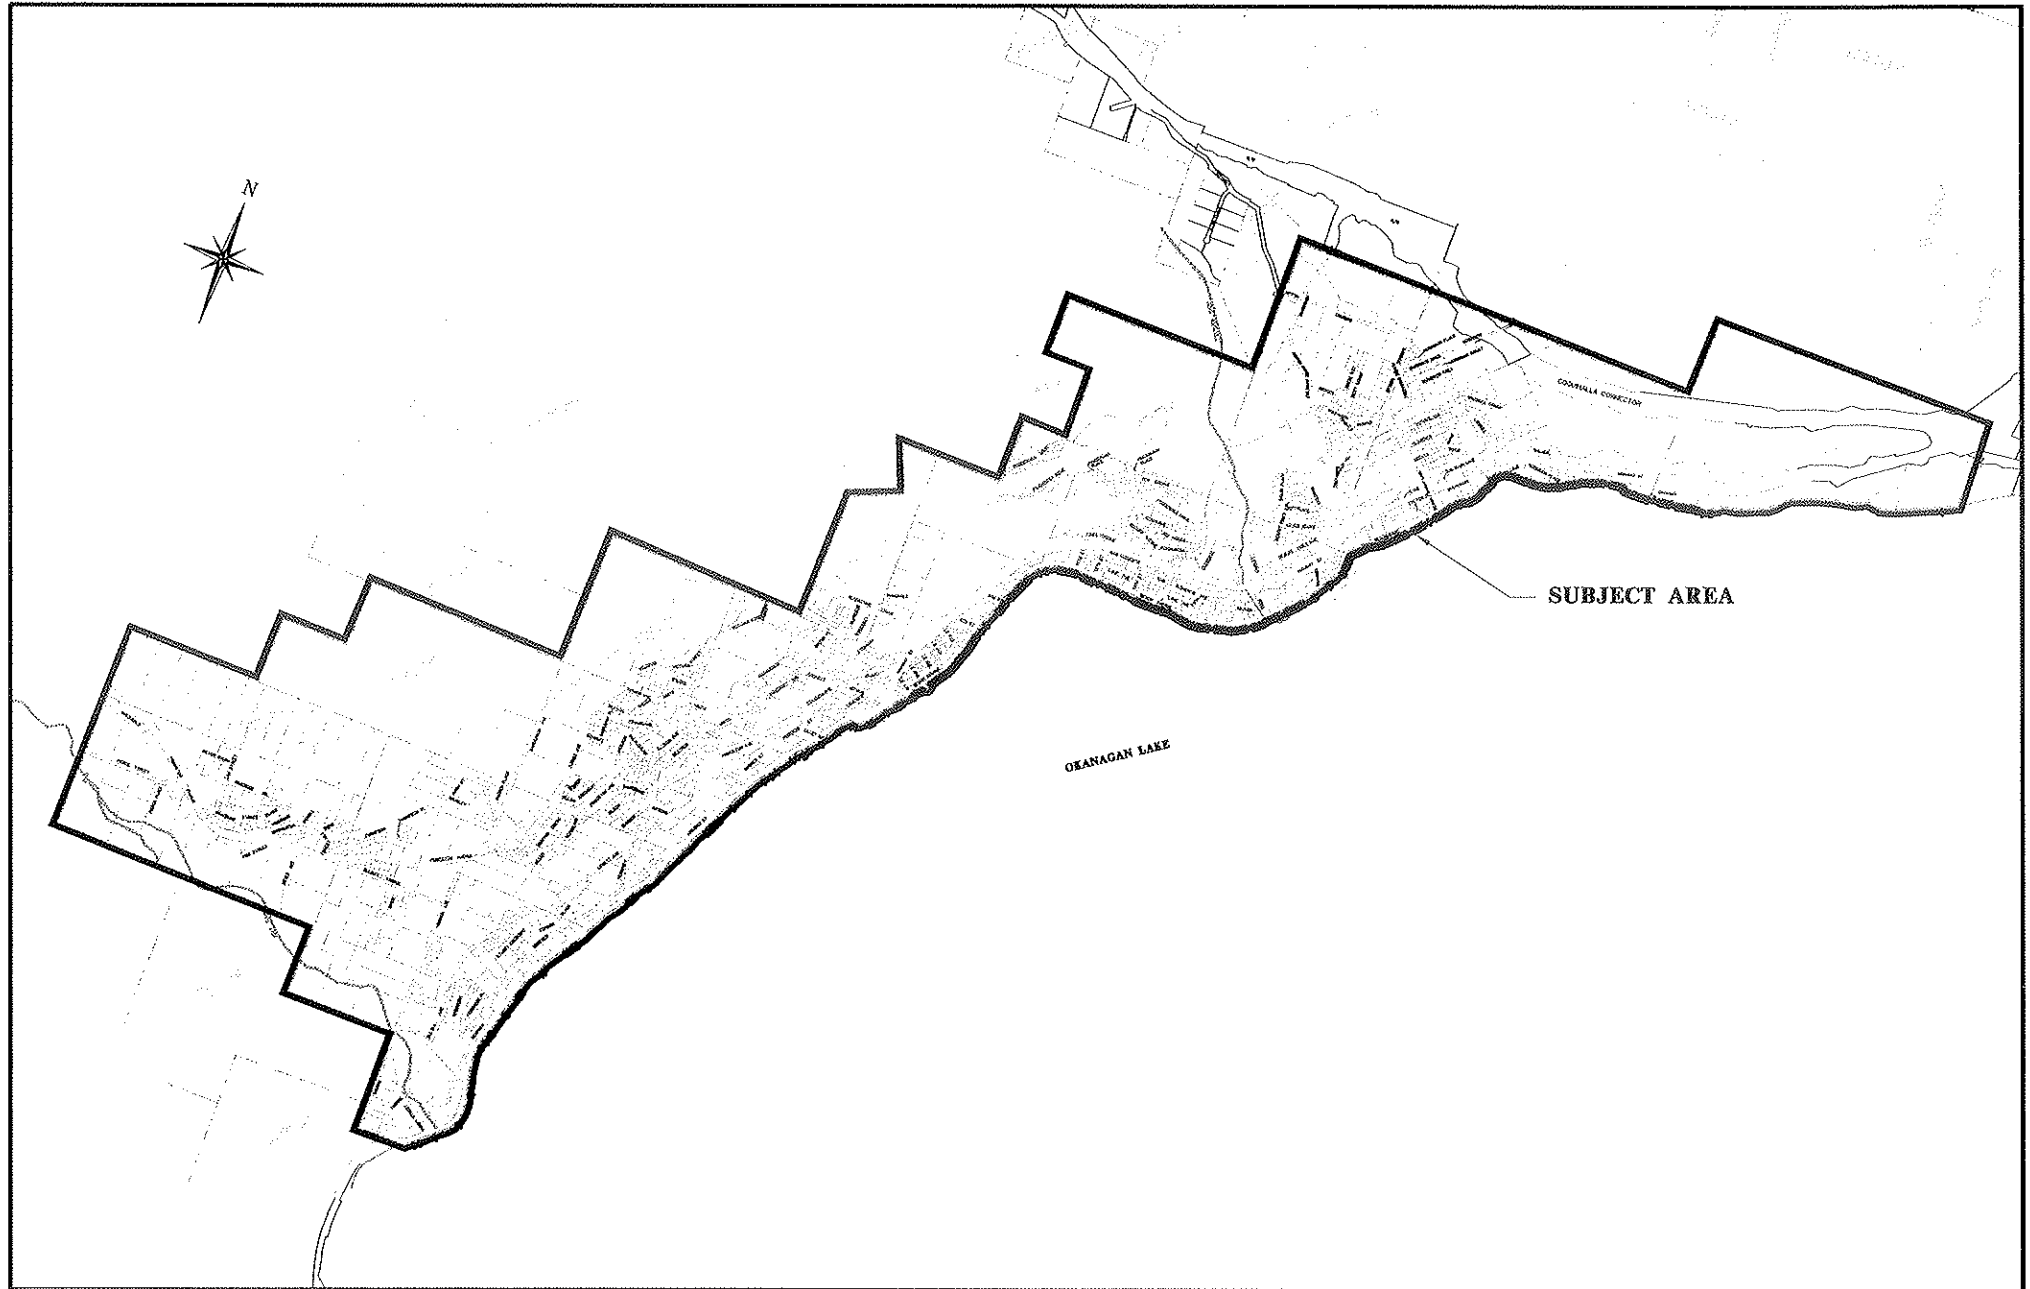

**REGIONAL DISTRICT OF CENTRAL OKANAGAN
 WESTSIDE REGIONAL SEWER SYSTEM
 AMENDMENT BYLAW NO. 723, 1997
 SCHEDULE 'B'**

DATE : FEBRUARY 1997
 SCALE : NOT TO SCALE
 FILENAME : BLW509-1.DWG



ENGINEERING
 DEPARTMENT


REVISIONS :

DATE	BYLAW NO.
1992	540
1992	509


REGIONAL DISTRICT OF CENTRAL OKANAGAN

CONSENT

We, the undersigned Directors of Electoral Areas "G" and "Westbank" of the Regional District of Central Okanagan, hereby consent to the "Regional District of Central Okanagan Westside Regional Sewer System Amendment Bylaw No. 723, 1997" being a bylaw to amend a local service area.

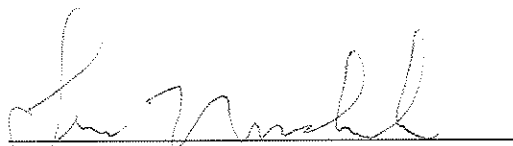


Len Novakowski
Director - Electoral Area "Westbank"

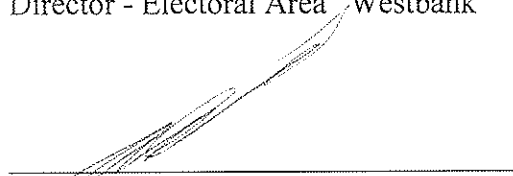

Aaron Dinwoodie
Director - Electoral Area "G"

Dated at Kelowna, B.C.
this 24th day of
MARCH 1997.

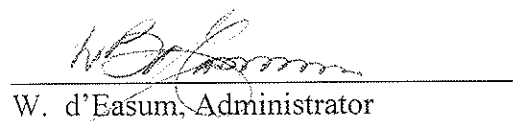

W. d'Easum, Administrator

Province of British Columbia



No. _____

Statutory Approval

Under the provisions of section 813(9)

of the Municipal Act RSBC 1996

I hereby approve Bylaw No. 723

of the Regional District
of Central Okanagan, *a copy*

of which is attached hereto.

Dated this 20th *day*

of June, *19*77

Ang L

Deputy Inspector of Municipalities