

REGIONAL DISTRICT OF CENTRAL OKANAGAN

BYLAW NO. 763

Being a bylaw to amend a local service area.

WHEREAS the Regional Board of the Regional District of Central Okanagan established and expanded by Bylaw No. 422, 1990 cited as the "Westbank Streetlight Local Service Area Establishment and Expansion Bylaw No. 422, 1990", as amended by Bylaw Nos. 491, 537, and 570, a local service area for the provision of the operation and maintenance of streetlighting within a portion of Electoral Area "Westbank".

AND WHEREAS it is deemed necessary to further amend the said Local Service Area to include:

Lot 1, Plan 56156, DL 3478, ODYD;
Lot A, Plan 45558, and the remainder of
Lot A, Plan 12035, DL 3187, ODYD, except that part lying to the west of the westerly boundary of the part marked 'road' on Plan 12035;
Lot 4, Plan 17644, DL 3189, ODYD;
S½ of the W½ and Part of the N½ of the W½ of DL 3485, ODYD, as shown as the shaded area on Schedule "A" attached hereto and forming part of the bylaw.

AND WHEREAS in accordance with Section 807 (2)(a)(i) of the Municipal Act, the Regional Board has received assent under Section 812, a sufficient petition for those lands to be added to the Westbank Streetlight Local Service Area.

AND WHEREAS the Director of Electoral Area "Westbank" has consented in writing to adoption of this Bylaw;

NOW THEREFORE the Regional Board of the Regional District of Central Okanagan in open meeting assembled, enacts as follows:

1. The boundaries of the Streetlighting Local Service Area created under Bylaw No. 422, cited as the "Regional District of Central Okanagan Westbank Streetlight Local Service Area Establishment and Expansion Bylaw No. 422, 1990" and as amended are hereby extended to include:


Lot 1, Plan 56156, DL 3478, ODYD;
Lot A, Plan 45558, and the remainder of
Lot A, Plan 12035, DL 3187, ODYD, except that part lying to the west of the westerly boundary of the part marked 'road' on Plan 12035;
Lot 4, Plan 17644, DL 3189, ODYD;
S½ of the W½ and Part of the N½ of the W½ of DL 3485, ODYD, as shown as the shaded area on Schedule "A" attached hereto and forming part of the bylaw.

2. This Bylaw may be cited as the "Regional District of Central Okanagan Westbank Streetlighting Local Service Area Amending Bylaw No. 763, 1998".


READ A FIRST TIME THIS	12th	DAY OF	January,	1998.
READ A SECOND TIME THIS	12th	DAY OF	January,	1998.
READ A THIRD TIME THIS	12th	DAY OF	January,	1998.

Approved by the Inspector of Municipalities this 3rd day of February, 1998.

RECONSIDERED AND ADOPTED THIS 9th DAY OF February, 1998 .

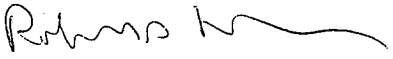

CHAIRPERSON



SECRETARY

I hereby certify the foregoing to be a true and correct copy of Bylaw No. 763 cited as the "Regional District of Central Okanagan Westbank Streetlighting Local Service Area Amending Bylaw No. 763, 1998 ", as read a third time by the Regional Board on the 12th day of January , 1998 .

Dated at Kelowna, B.C. this
14th day of January, 1998 .




SECRETARY

I hereby certify the foregoing to be a true and correct copy of Bylaw No. 763 cited as the "Regional District of Central Okanagan Westbank Streetlighting Local Service Area Amending Bylaw No. 763, 1998 ", as adopted by the Regional Board on the 9th day of February, 1998.

Dated at Kelowna, B.C. this
13th day of February, 1998 .



SECRETARY

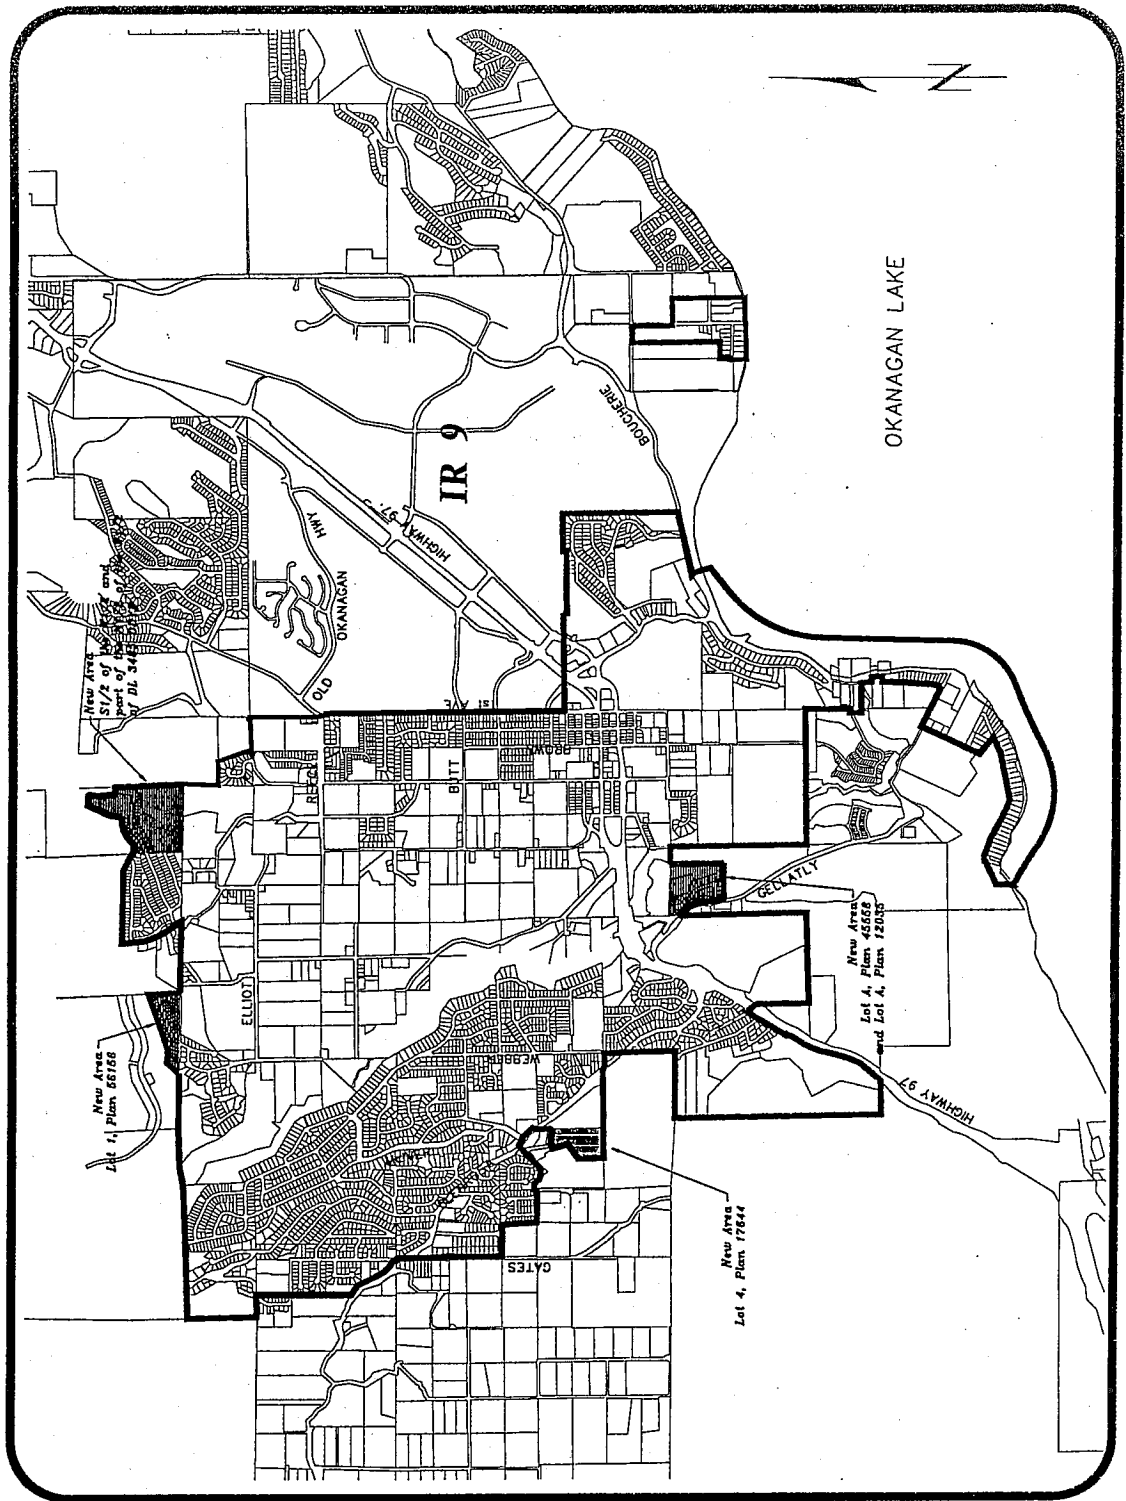

REGIONAL DISTRICT of CENTRAL OKANAGAN
WESTBANK STREETLIGHTING LOCAL SERVICE AREA
AMENDING BYLAW No. 763, 1998
SCHEDULE "A"

REVISIONS :

DATE	BYLAW NO.	DATE	BYLAW NO.
1993	570		
1993	537		
1992	491		
1990	422		

SCALE : 1:35,000

FILENAME : 570AMEND.DWG

DATE OF ADOPTION : February 9, 1998