

REGIONAL DISTRICT OF CENTRAL OKANAGAN

BYLAW NO. 870

Being a bylaw to amend the boundaries of a local service area.

WHEREAS the Regional Board of the Regional District of Central Okanagan established Bylaw No. 496, 1992, as amended by Bylaw No. 583, 1994, cited as the Regional District of Central Okanagan Shannon Lake Estates Ornamental Streetlighting and Street Name Signs Local Service Area, a local service area for the provision of the operation and maintenance of streetlighting within a portion of Electoral Area "Westbank";

AND WHEREAS the Regional Board of the Regional District of Central Okanagan has been petitioned to add parcels of land to the Shannon Lake Estates Ornamental Streetlighting and Street Name Signs Local Service Area to include:

Lots 1 - 22	Plan 39971	D.L. 2044	O.D.Y.D;	and
Lots 1 - 19	Plan 42387	D.L. 2044	O.D.Y.D;	

AND WHEREAS pursuant to Section 812 of the Municipal Act, the Regional District of Central Okanagan has obtained a valid petition for the service;

AND WHEREAS the Director of Electoral Area "Westbank" has consented in writing to the adoption of this Bylaw:

NOW THEREFORE THE REGIONAL BOARD OF THE REGIONAL DISTRICT OF CENTRAL OKANAGAN in open meeting assembled, enacts as follows:

1. The boundaries of the Ornamental Streetlighting and Street Name Signs Local Service Area created under Bylaw No. 496, 1992, as amended by Bylaw No. 583, 1994, cited as the Regional District of Central Okanagan Shannon Lake Estates Ornamental Streetlighting and Street Name Signs Local Service Area, are hereby extended to include:
Lots 1 - 22 Plan 39971 D.L. 2044 O.D.Y.D; and
Lots 1 - 19 Plan 42387 D.L. 2044 O.D.Y.D;
shown as the shaded area on Schedule 'A' attached hereto and forming part of the Bylaw.
2. The participants in the service are a portion of Electoral Area "Westbank".
3. This Bylaw may be cited as the "Regional District of Central Okanagan Shannon Lake Estates Ornamental Streetlighting and Street Name Signs Local Service Area Amending Bylaw No. 870, 2000".

READ A FIRST TIME THIS 21st DAY OF February, 2000.

READ A SECOND TIME THIS 21st DAY OF February, 2000.


READ A THIRD TIME THIS 21st DAY OF February, 2000.

Approved by the Inspector of Municipalities this 6th DAY OF March, 2000.

RECONSIDERED AND ADOPTED THIS 20th DAY OF March, 2000.




CHAIRPERSON



SECRETARY

I hereby certify the foregoing to be a true and correct copy of Bylaw No. 870 cited as the "Regional District of Central Okanagan Shannon Lake Estates Ornamental Streetlighting and Street Name Signs Local Service Area Amending Bylaw No. 870, 2000", as read a third time by the Regional Board on the 21st day of February, 2000 .


Dated at Kelowna, B.C. this
22nd day of February, 2000.



SECRETARY

I hereby certify the foregoing to be a true and correct copy of Bylaw No. 870 cited as the "Regional District of Central Okanagan Shannon Lake Estates Ornamental Streetlighting and Street Name Signs Local Service Area Amending Bylaw No. 870, 2000", as adopted by the Regional Board on the 20th day of March ,2000.

Dated at Kelowna, B.C. this
21st day of March,
2000.

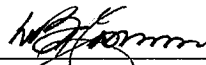

SECRETARY


3793

2600


2601

94

2044

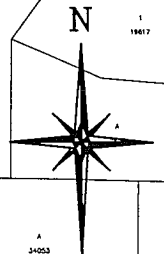

SHANNON LAKE

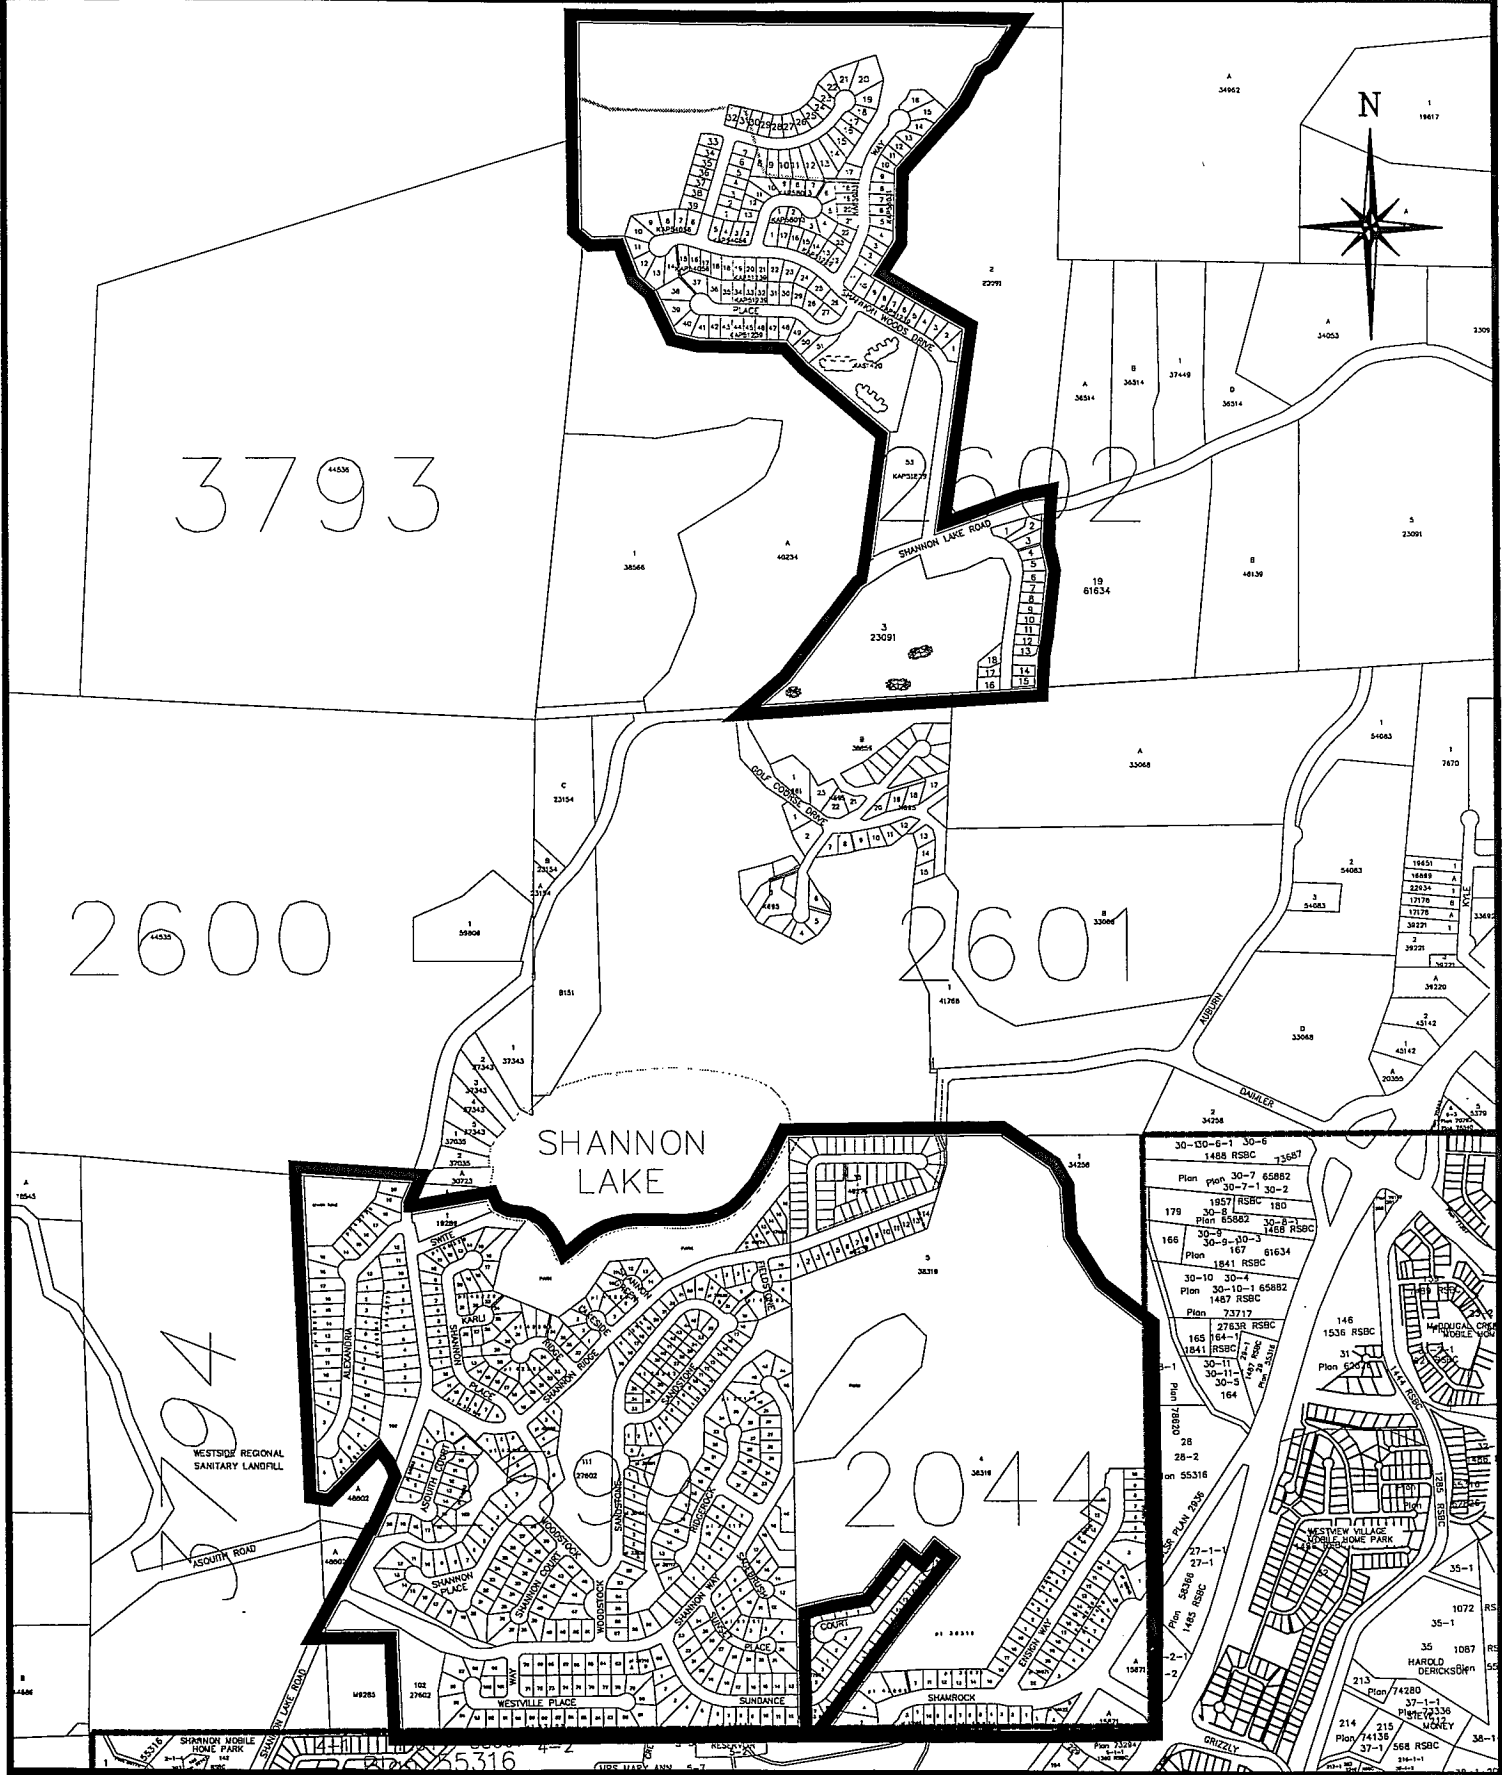

Regional District of Central Okanagan
 Shannon Lake Estates Ornamental Street Lighting and Street Name Signs
 Local Service Area Amending Bylaw No. 870, 2000
 Schedule 'A'

REVISIONS	
DATE	BYLAW NO.
06/04/92	496
21/03/94	583

Date of Adoption: March 20, 2000

Scale: NTS


File Name: Bylaw870.dwg

REGIONAL DISTRICT OF CENTRAL OKANAGAN

CONSENT

I, the undersigned Director of Electoral Area "Westbank" of the Regional District of Central Okanagan, hereby consent to:

"Regional District of Central Okanagan Shannon Lake Estates Ornamental Streetlighting and Street Name Signs Local Service Area Amending Bylaw No. 870, 2000".

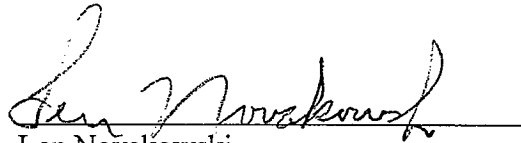

Len Novakowski
Director - Electoral Area "Westbank"

Dated at Kelowna, B.C.
this 22nd day of
February, 2000.


W. d'Easum, Administrator


REGIONAL DISTRICT OF CENTRAL OKANAGAN

CERTIFICATE

Regional District of Central Okanagan Shannon Lake Estates Ornamental
Streetlighting and Street Name Signs Local Service Area Amending
Bylaw No. 870, 2000.

I hereby certify that the petition for the Regional District of Central Okanagan to provide for operational costs for the amended Shannon Lake Estates Ornamental Streetlighting and Street Name Signs Local Service Area is valid and sufficient pursuant to Section 812 of the Municipal Act.

Dated at Kelowna, B.C. this
22nd day of February, 2000.



Wayne d'Easum - Secretary