

**REGIONAL DISTRICT OF CENTRAL OKANAGAN**

**BYLAW NO. 890**

---

Being a bylaw to amend a local service area.

---

WHEREAS the Regional Board of the Regional District of Central Okanagan established by Bylaw No. 823 cited as the "Regional District of Central Okanagan Sewer System Local Service Area 604 - Lakview Establishment Bylaw No. 823, 1999" a local service area for the purpose of providing sewer service to a portion of Electoral Area "Westbank";

AND WHEREAS the Regional Board deems it necessary to amend the said local service area to include:

Lot 10, Plan 7408, DL 434

AND WHEREAS the Regional Board of the Regional District of Central Okanagan waives the assent of the electorate in accordance with Part 3, Section 18, Subsection (9) of the Waste Management Act;

AND WHEREAS the Director of Electoral Area "Westbank" has consented in writing to the adoption of this Bylaw;

NOW THEREFORE the Regional Board of the Regional District of Central Okanagan in open meeting assembled, enacts as follows:

- 1(a) The boundaries, as established by Bylaw No. 823, 1999 the Regional District of Central Okanagan Area 604 - Lakeview Sanitary Sewer System, are hereby extended to include:

Lot 10, Plan 7408, DL 434

shown as the shaded area on Schedule "A" attached hereto and forming part of the Bylaw.

2. This Bylaw may be cited as the "Regional District of Central Okanagan Sewer System Local Service Area 604 - Lakeview Amending Bylaw No. 890, 2000".


READ A FIRST TIME THIS 14th DAY OF August, 2000.

READ A SECOND TIME THIS 14th DAY OF August, 2000.

READ A THIRD TIME THIS 14th DAY OF August, 2000.

Approved by the Inspector of Municipalities this 28th day of August, 2000.

RECONSIDERED AND ADOPTED THIS 11th DAY OF September, 2000.

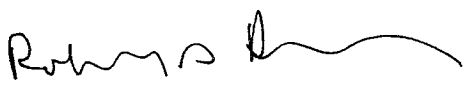  
\_\_\_\_\_  
CHAIRPERSON

  
\_\_\_\_\_  
SECRETARY


I hereby certify the foregoing to be a true and correct copy of Bylaw No. 890 cited as the "Regional District of Central Okanagan Sewer System Local Service Area 604 - Lakeview Amending Bylaw No. 890, 2000", as read a third time by the Regional Board on the 14<sup>th</sup> day of August, 2000.



Dated at Kelowna, B.C. this  
16<sup>th</sup> day of August, 2000.

  
\_\_\_\_\_  
SECRETARY

I hereby certify the foregoing to be a true and correct copy of Bylaw No. 890 cited as the "Regional District of Central Okanagan Sewer System Local Service Area 604 - Lakeview Amending Bylaw No. 890, 2000", as adopted by the Regional Board on the 11<sup>th</sup> day of September, 2000.

Dated at Kelowna, B.C. this  
12<sup>th</sup> day of September,  
2000.

  
\_\_\_\_\_  
SECRETARY

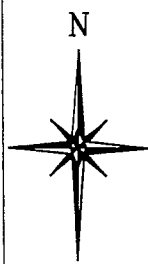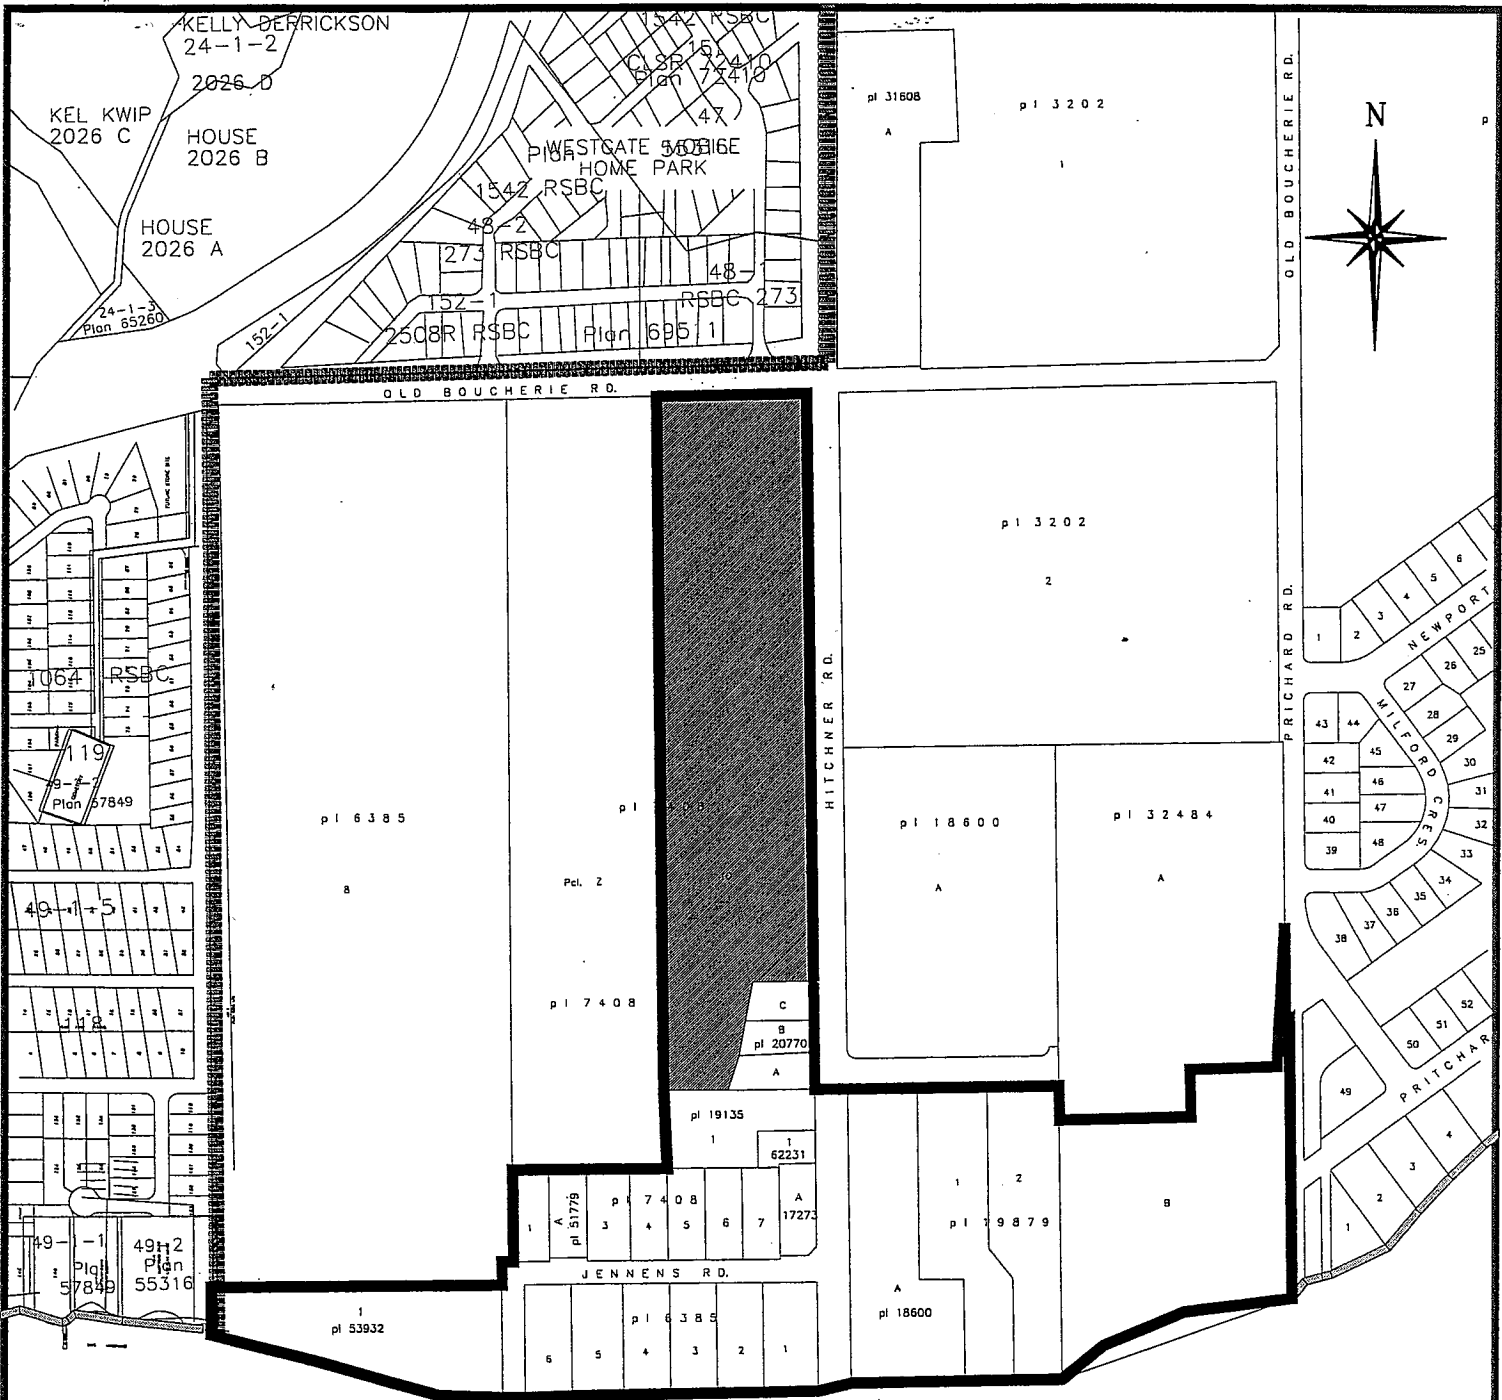

Subject Area



Regional District of Central Okanagan  
 Sewer System Local Service Area 604 – Lakeview  
 Amending Bylaw No. 890 , 2000  
 Schedule 'A'

Date of Adaption: September 11, 2000    Scale: 1:5000    File Name: BYLAW823.dwg


REVISIONS	
DATE	BYLAW NO.
08-23-99	823

REGIONAL DISTRICT OF CENTRAL OKANAGAN

CONSENT

I, the undersigned Director of Electoral Area "Westbank" of the Regional District of Central Okanagan, hereby consent to:

The "Regional District of Central Okanagan Sewer System Local Service Area 604 – Lakeview Amending Bylaw No. 890, 2000".

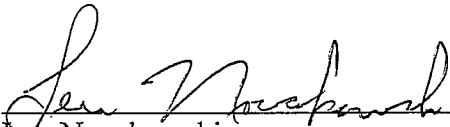  
\_\_\_\_\_  
Len Novakowski  
Director - Electoral Area "Westbank"

Dated at Kelowna, B.C.  
this 16th day of  
August, 2000.

  
\_\_\_\_\_  
W. d'Easum, Administrator