

REGIONAL DISTRICT OF CENTRAL OKANAGAN

BYLAW NO. 895

---

Being a bylaw to amend a local service area.

---

WHEREAS the Regional Board of the Regional District of Central Okanagan adopted the "Regional District of Central Okanagan Sewer System Local Service Area 801 – West Kelowna Estates Establishment Bylaw No. 787, 1998", as amended by Bylaw No. 865, a local service area for the purpose of providing sewer service to a portion of Electoral Area "G";

AND WHEREAS the Regional Board deems it necessary to amend the said local service area to include:

Lot 20, Plan 30253, DL 3866

AND WHEREAS pursuant to Section 812 of the Local Government Act, the Regional Board has obtained a valid petition for the service;

AND WHEREAS the Director of Electoral Area "G" has consented in writing to the adoption of this Bylaw;

NOW THEREFORE the Regional Board of the Regional District of Central Okanagan in open meeting assembled, enacts as follows:

1. The boundaries, as established by the Regional District of Central Okanagan Sewer System Local Service Area 801 – West Kelowna Estates Establishment Bylaw No. 787, 1998, as amended by Bylaw No. 865, are hereby extended to include:

Lot 20, Plan 30253, DL 3866

shown as the shaded area on Schedule "A" attached hereto and forming part of the Bylaw.

2. This Bylaw may be cited as the "Regional District of Central Okanagan Sewer System Local Service Area 801 – West Kelowna Estates Amending Bylaw No. 895, 2000".

.../


READ A FIRST TIME THIS 28th DAY OF August, 2000.


READ A SECOND TIME THIS 28th DAY OF August, 2000.

READ A THIRD TIME THIS 28th DAY OF August, 2000.

Approved by the Inspector of Municipalities this 26th Day of September, 2000.


RECONSIDERED AND ADOPTED THIS 16th DAY OF October, 2000.

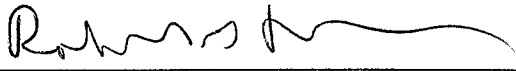  
\_\_\_\_\_  
CHAIRPERSON

  
\_\_\_\_\_  
SECRETARY

I hereby certify the foregoing to be a true and correct copy of Bylaw No. 895 cited as the "Regional District of Central Okanagan Sewer System Local Service Area 801 – West Kelowna Estates Amending Bylaw No. 895, 2000", as read a third time by the Regional Board on the 28<sup>th</sup> day of August, 2000.


Dated at Kelowna, B.C. this  
30<sup>th</sup> day of August, 2000.

  
\_\_\_\_\_  
SECRETARY

I hereby certify the foregoing to be a true and correct copy of Bylaw No. 895 cited as the "Regional District of Central Okanagan Sewer System Local Service Area 801 – West Kelowna Estates Amending Bylaw No. 895, 2000", as adopted by the Regional Board on the 16<sup>th</sup> day of October, 2000.

Dated at Kelowna, B.C. this  
17th day of October,  
2000.


  
\_\_\_\_\_  
SECRETARY

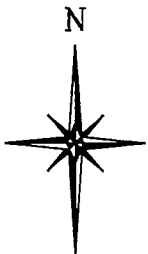

D.L. 3866

D.L. 668

**TO INCLUDE  
Lot 20, Plan 30253**

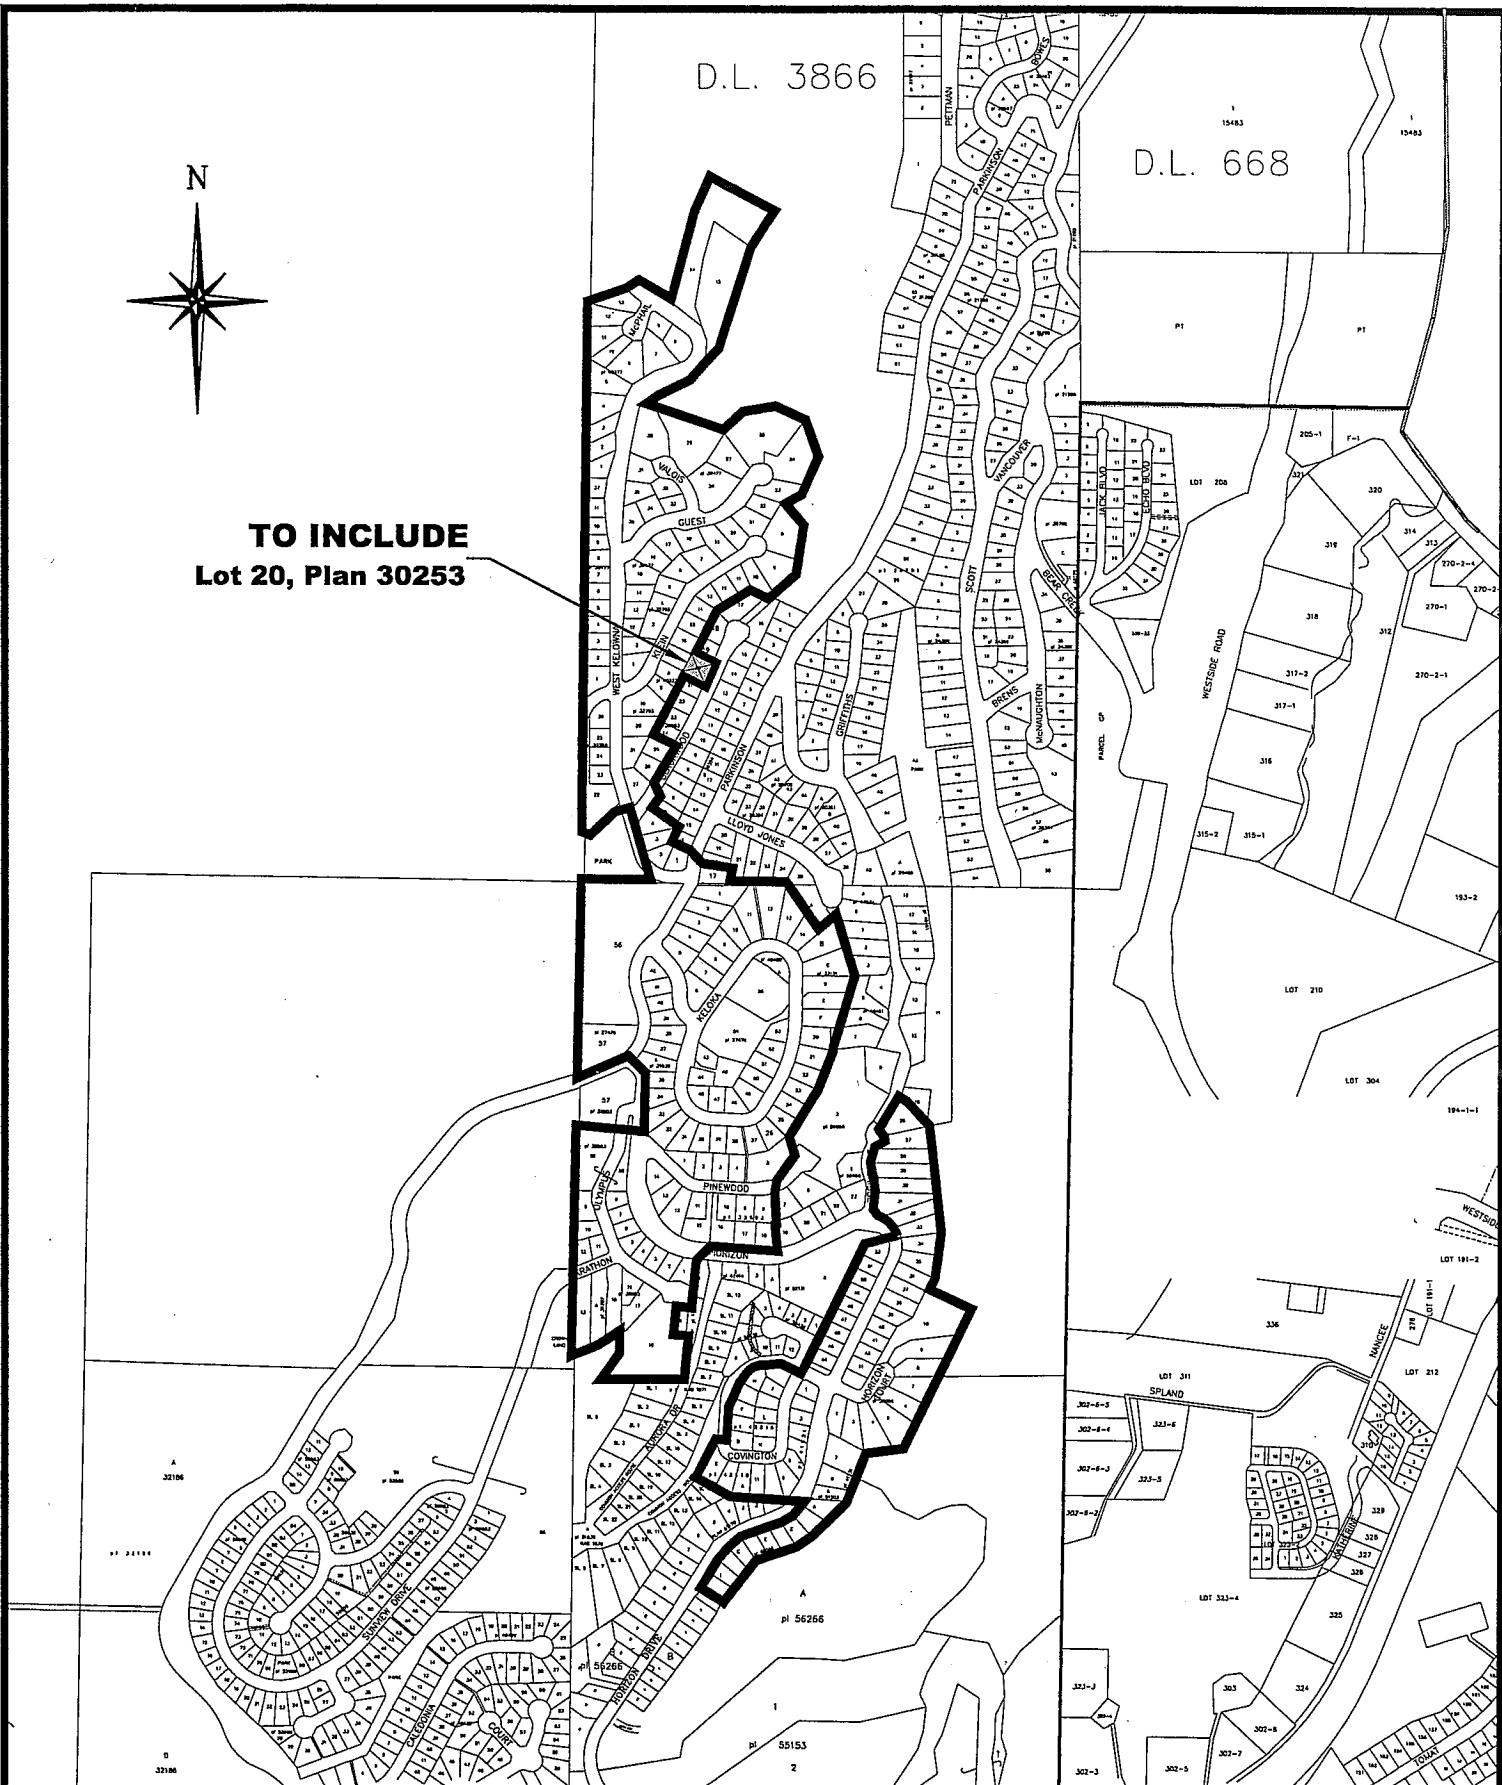

Regional District of Central Okanagan  
 Sewer System Local Service Area 801 – West Kelowna Estates  
 Amending Bylaw No. 895 , 2000  
 Schedule 'A'

REVISIONS	
DATE	BYLAW NO.
1999	787
2000	865

Date of Adoption: October 16, 2000

Scale: 1:12,500

File Name: bylow865.dwg